



Legende

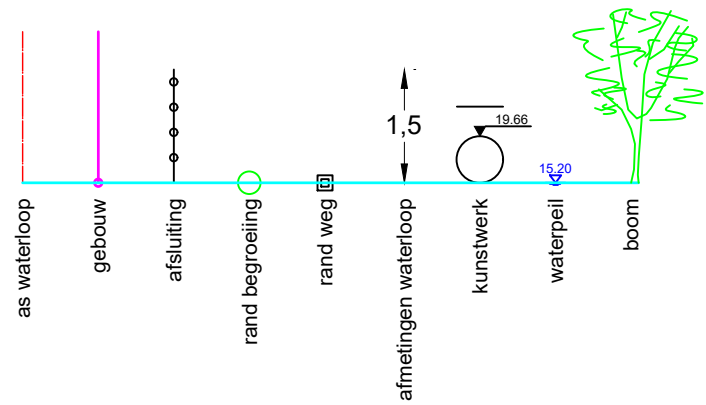

As waterloop

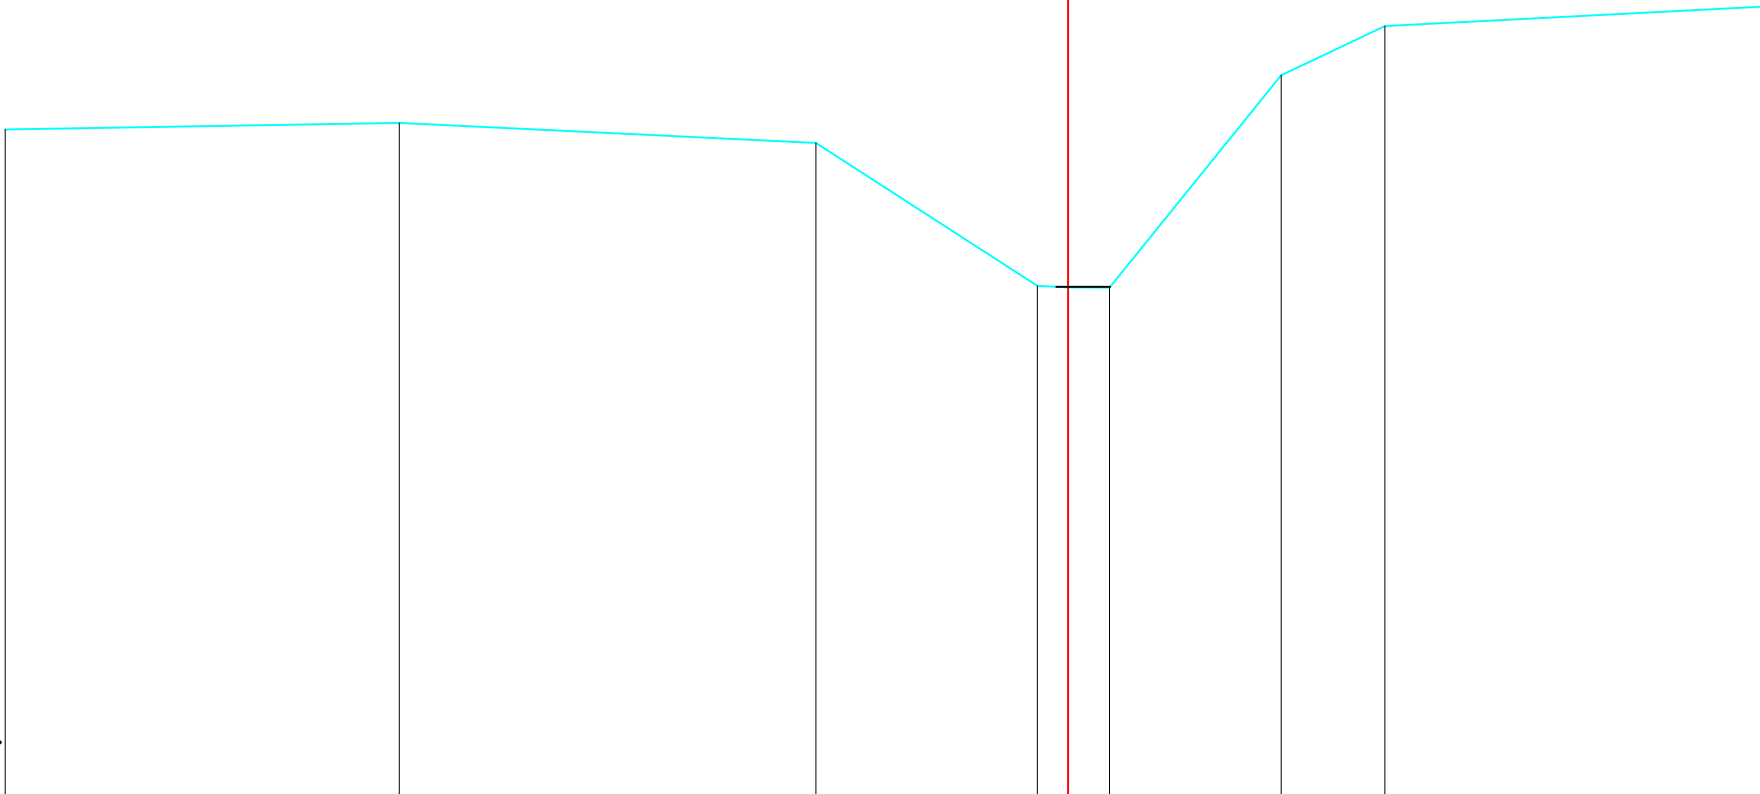

Dwarsprofiel 21
Vergelijkingsvlak 40.00 m T.A.W.
4+17.40

Peil vaste bodem	-48.82	-48.91	-48.64	-46.75	-46.73	-46.73	-49.53	-50.19	-50.44
Slibpeil				-46.74	-46.74	-46.74			
Tussenafstand		5.21	5.51	2.93	0.41	0.55	2.27	1.37	4.98
Afstand tot as	-14.06	-8.76	-3.34	-0.41	-0.00	-0.55	-2.82	-4.19	-9.17

Gemeente Overijse

B2182 **Moerlaanbeek**

VHAG: 6786

Locatie atlaspunt (LB72): X-coördinaat: 163620.274 Y-coördinaat: 160251.768

DWARSPROFIELPLAN

Atlaspunt - 024
Datum opmeting: 20/03/2021
Schaal: 1/100



**VLAAMS-
BRABANT**