


Legende

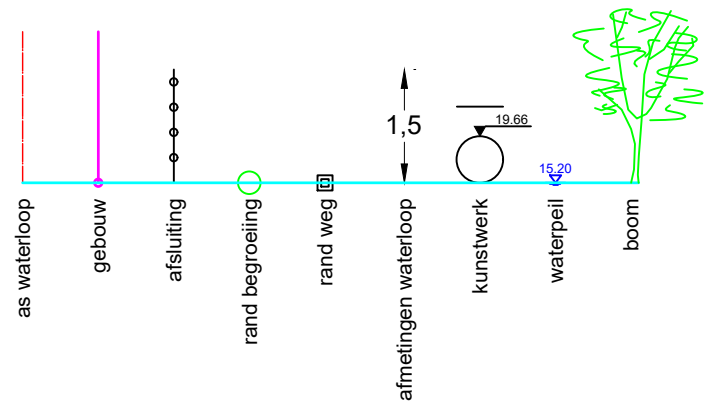

As waterloop

Dwarsprofiel 22
Vergelijkingsvlak 40.00 m T.A.W.
4+50.85

Peil vaste bodem	-49.16	-49.14	-49.05	-47.13	-47.10	-47.20	-50.73	-50.75	-50.74
Slibpeil				47.22	47.22	47.22			
Tussenafstand		4.84	6.86	3.13	0.49	0.71	4.37	0.64	1.49
Afstand tot as	-14.90	-10.49	-3.63	-0.49	-0.00	-0.71	-5.08	-5.72	-7.21

Gemeente Overijse

B2182 Moerlaanbeek

VHAG: 6786

Locatie atlaspunt (LB72): X-coördinaat: 163593.847 Y-coördinaat: 160237.532

DWARSPROFIELPLAN

Atlaspunt - 025
Datum opmeting: 20/03/2021
Schaal: 1/100

