


Legende

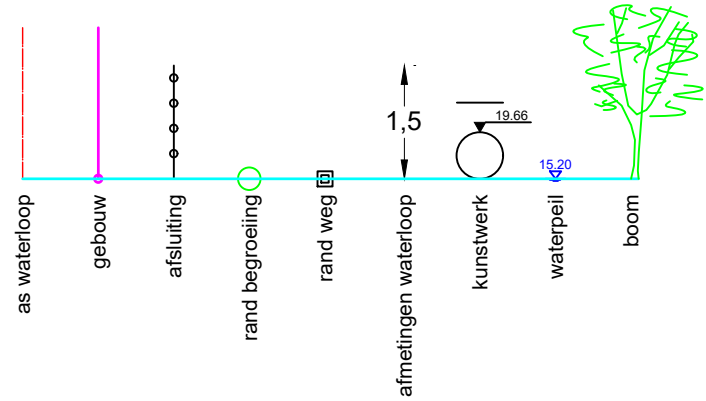

As waterloop

Dwarsprofiel 25
Vergelijkingsvlak 40.00 m T.A.W.
5+06.42

Peil vaste bodem	-49.30	-49.28	-49.22	-49.12	-48.01	-47.96	-47.89	-50.66	-50.84	-51.21	-51.36
Slibpeil					48.16	48.16	48.16				
Tussenafstand		1.75	3.30	3.18	1.97	0.46	0.47	2.69	1.53	6.42	6.52
Afstand tot as	-10.65	-8.90	-5.60	-2.43	-0.46	-0.00	-0.47	-3.16	-4.68	-11.10	-17.62

Gemeente Overijse

B2182

Moerlaanbeek

VHAG: 6786

Locatie atlaspunt (LB72): X-coördinaat: 163549.030 Y-coördinaat: 160207.516

DWARSPROFIELPLAN

Atlaspunt - 028
Datum opmeting: 20/03/2021
Schaal: 1/100

