
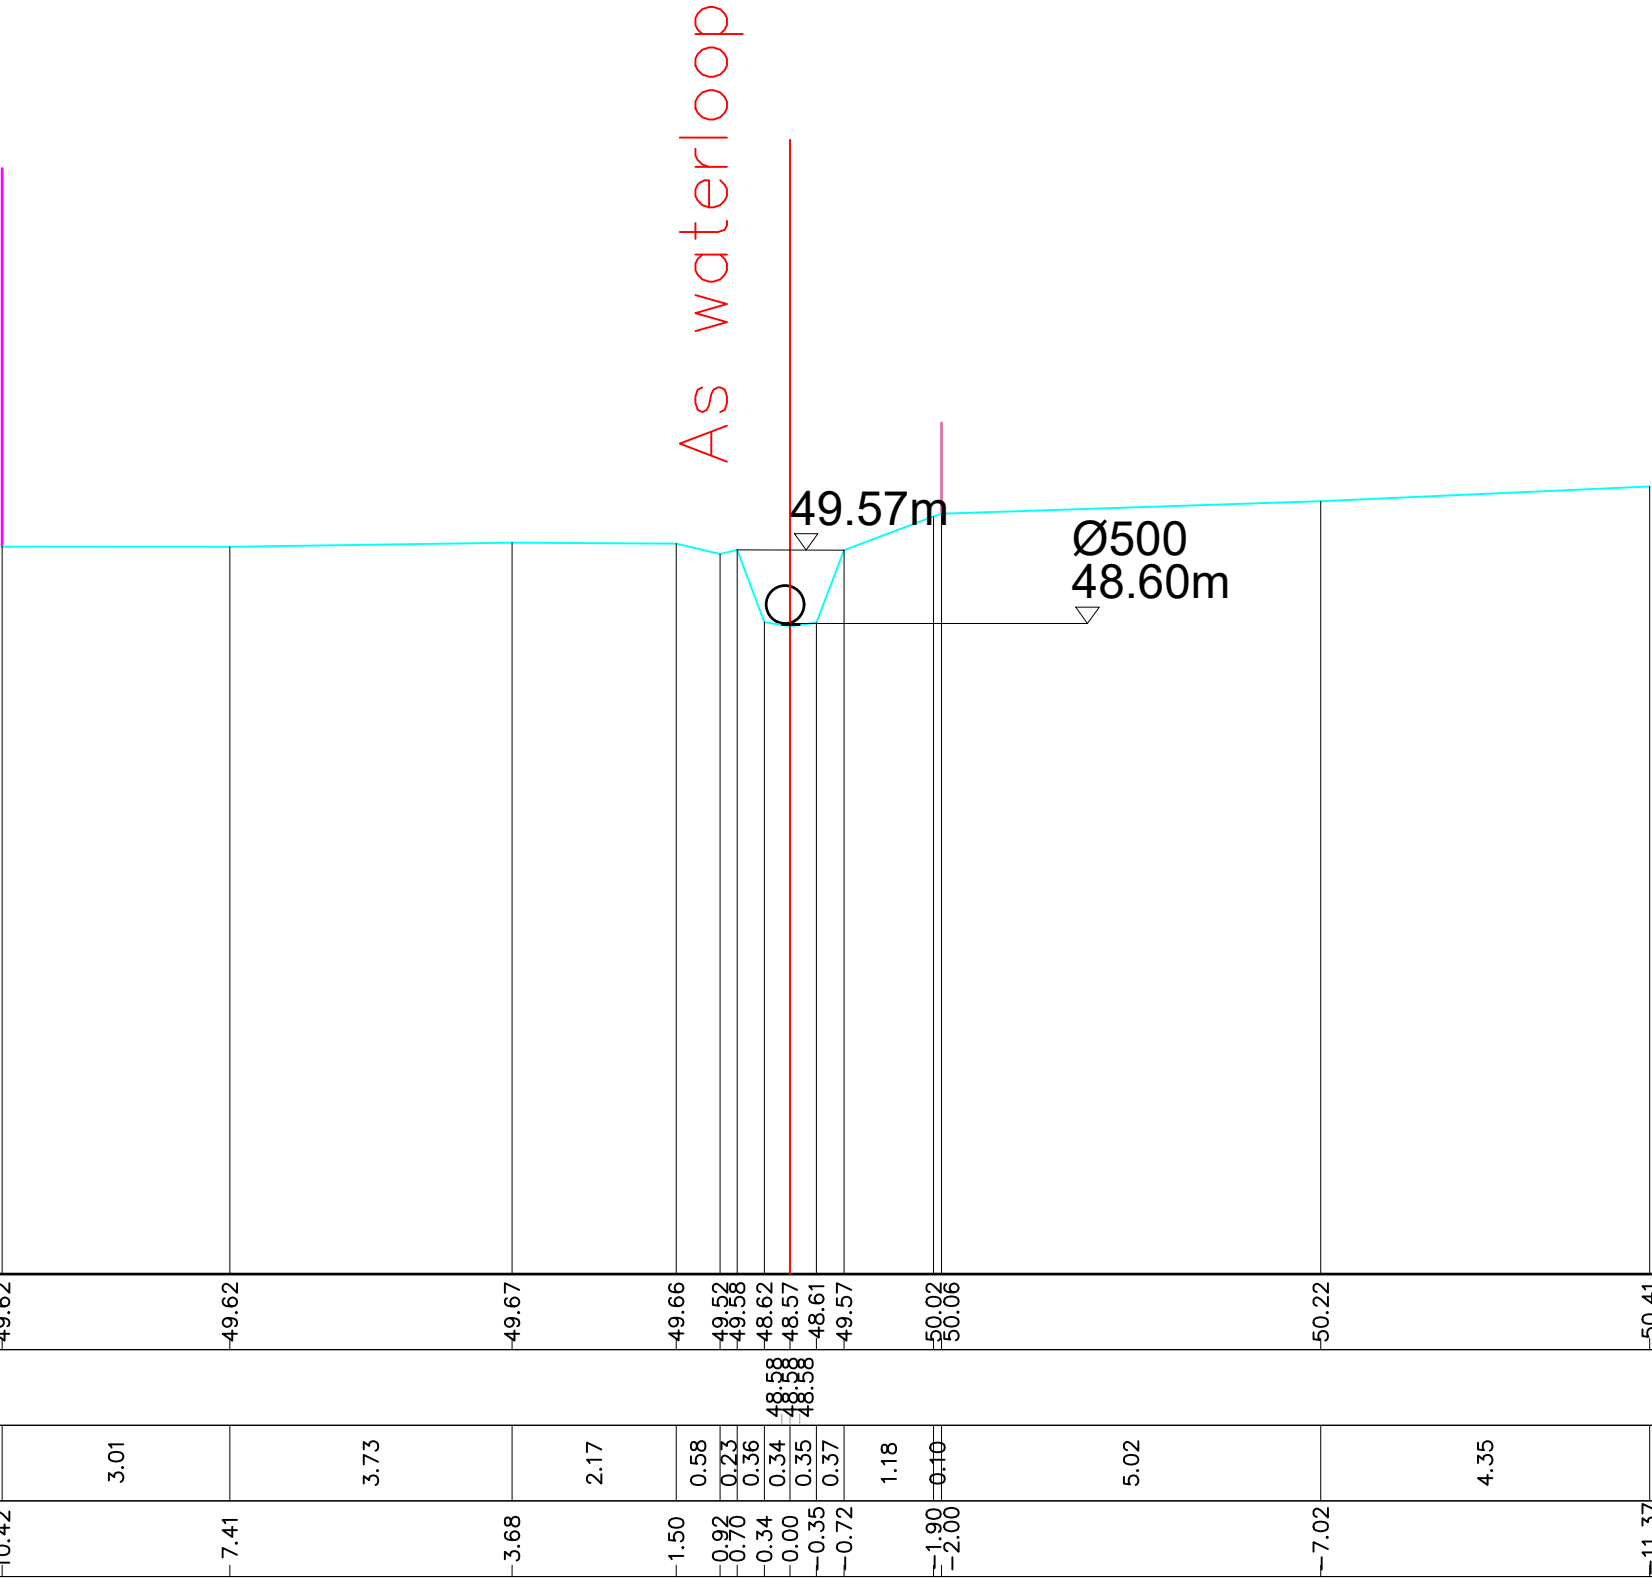


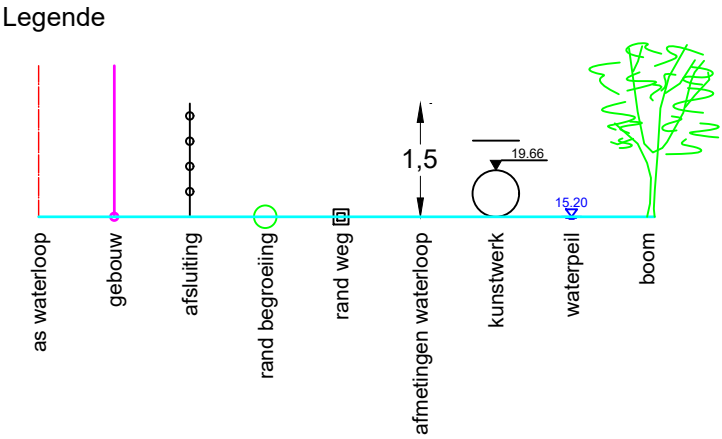

Dwarsprofiel 28
Vergelijkingsvlak 40.00 m T.A.W.
5+58.43

Peil vaste bodem	49.62	49.62	49.67	49.66	49.52	49.58	48.62	48.57	48.61	49.57	50.02	50.06	50.22	50.41
Slibpeil														
Tussenafstand		3.01	3.73	2.17	0.58	0.23	0.36	0.34	0.00	0.35	0.37	1.18	5.02	4.35
Afstand tot as	-10.42	-7.41	-3.68	-1.50	-0.92	-0.70	-0.34	-0.00	-0.35	-0.72	-1.90	-2.00	-7.02	-11.37