

LEGENDE

algemene afsluiting

weide-afsluiting
(prikkeldraad)

haag

vaste bodem


gebouw

muur

Pad
straatnaam

beginpunt begroeiing

slibbodem

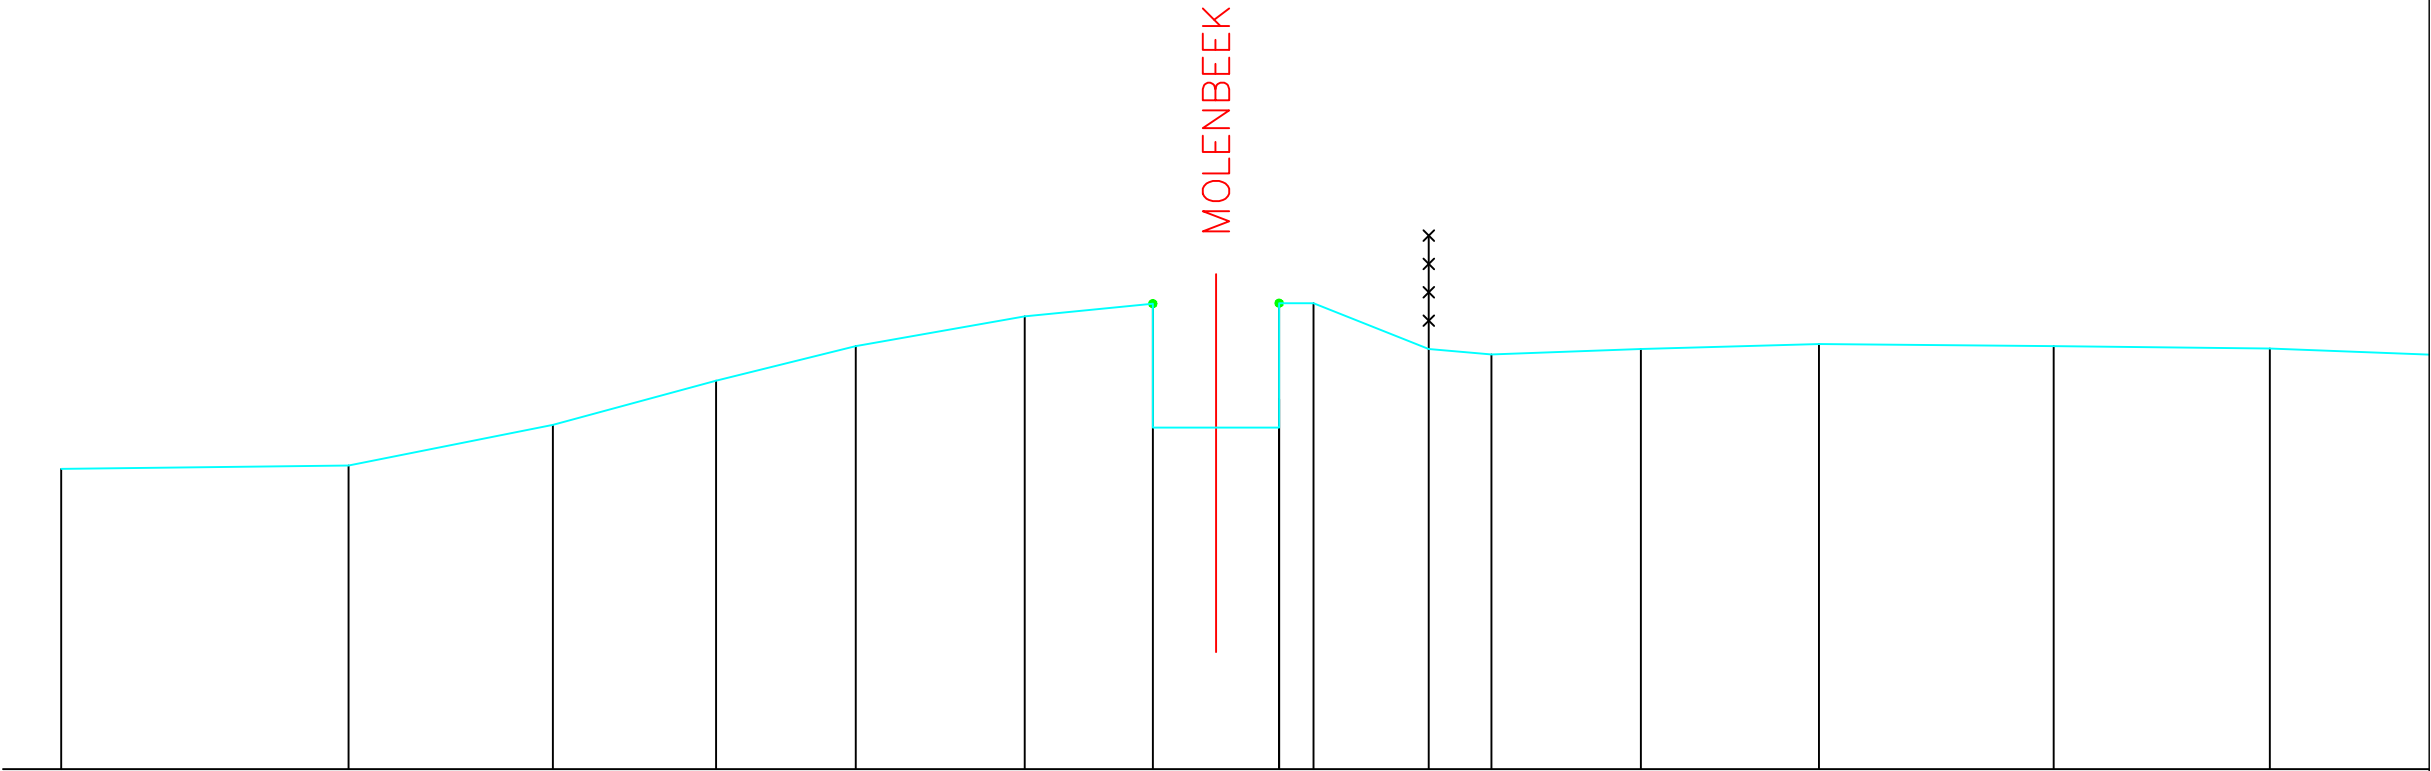

TERREINHOOGTES (m)	28.97	29.01	29.55	30.14	30.60	30.99	31.16	29.52	31.16	31.16	30.56	30.49	30.56	30.62	30.60	30.56
SLIBBODEM (m)							29.52	29.52	29.52							
TUSSENAFSTANDEN (m)		3.80	2.70	2.16	1.85	2.23	1.69	1.67	0.45	1.52	0.83	1.98	2.36	3.11	2.86	3.10
GECUM. AFSTANDEN (m)	-15.28		-11.47	-8.77	-6.61	-4.76	-2.55	-0.84	0.00	0.84	1.29	2.81	3.64	5.62	7.98	13.94