

LEGENDE

algemene afsluiting

weide-afsluiting
(prikkeldraad)

haag

vaste bodem


gebouw

muur

Pad
straatnaam

beginpunt begroeiing

slibbodem

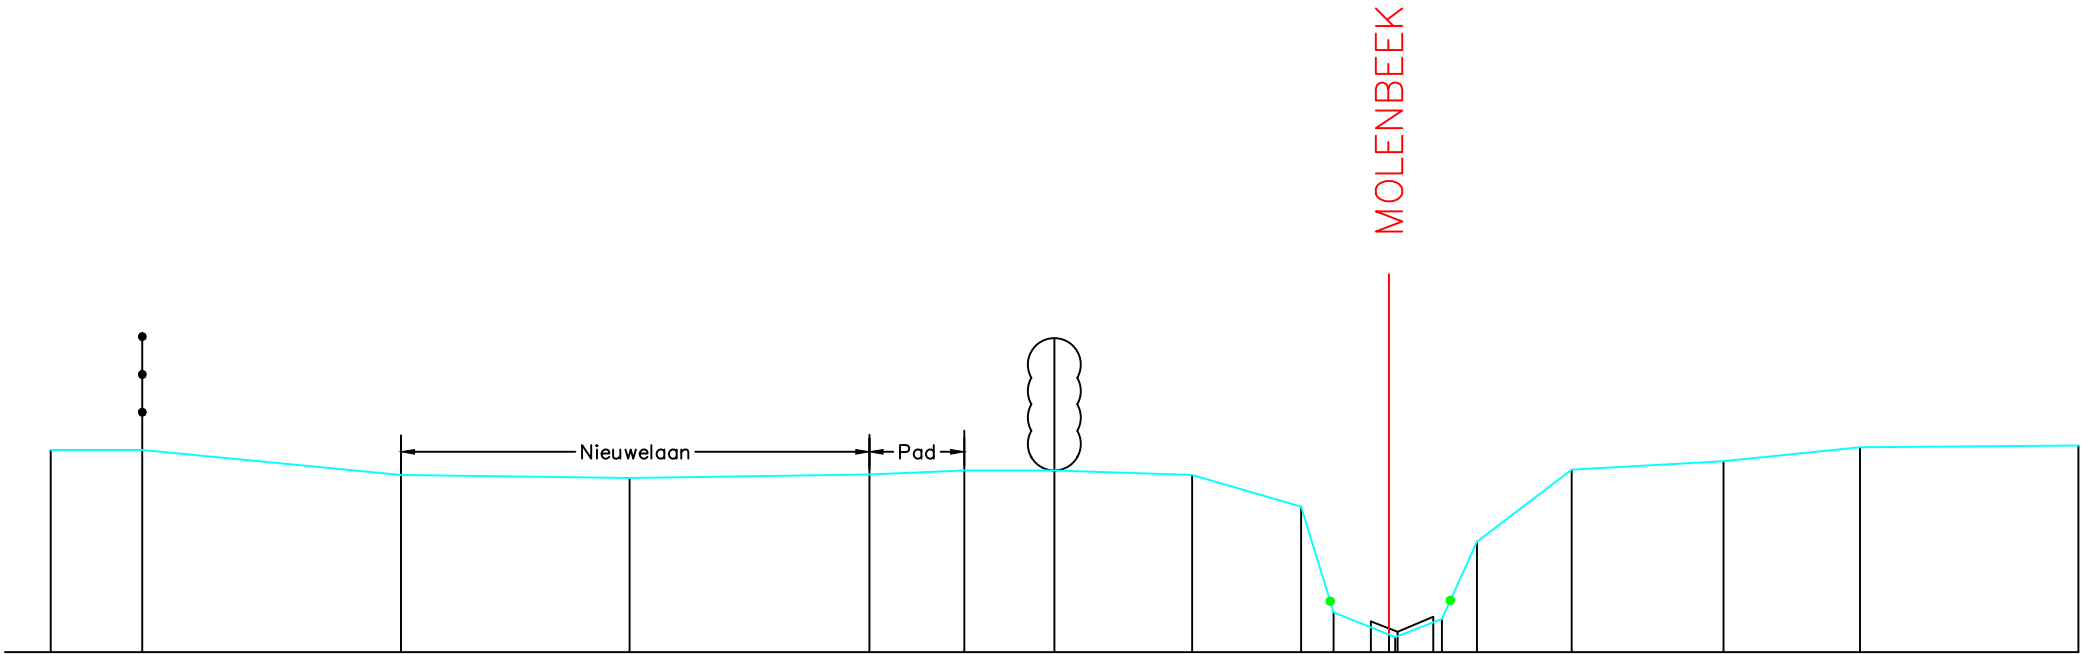

TERREINHOOGTES (m)	42.67	42.67	42.34	42.30	42.35	42.40	42.40	42.34	41.92	40.53	40.20	40.44	41.46	42.41	42.52	42.71	42.73
SLIBBODEM (m)											40.27	40.47					
TUSSENAFSTANDEN (m)	1.21	3.42	3.02	3.17	1.26	1.19	1.82	1.44	0.45	0.73	0.62	0.46	1.25	2.01	4.42	1.80	2.89
GECUM. AFSTANDEN (m)	-17.70	-16.49	-13.07	-10.04	-6.87	-5.62	-4.43	-2.61	-1.16	-0.73	0.08	0.70	1.16	2.42	4.42	6.23	9.12

Gemeente Merchtem

B6013 **Molenbeek**

VHAG: 21

Locatie atlaspunt (LB72): X-coördinaat: 144135,1402 Y-coördinaat: 180751,224

DWARSPROFIELPLAN

Atlaspunt - 514
Datum opmeting: 1/09/2001
Schaal: 1/100

