



Legende

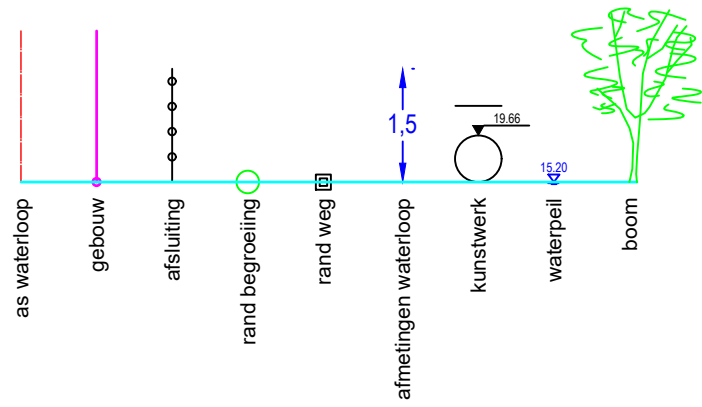

DWARSPROFIEL 2

Hsch 1/100
 Lsch 1/100
 Vvlak 43 m T.A.W.

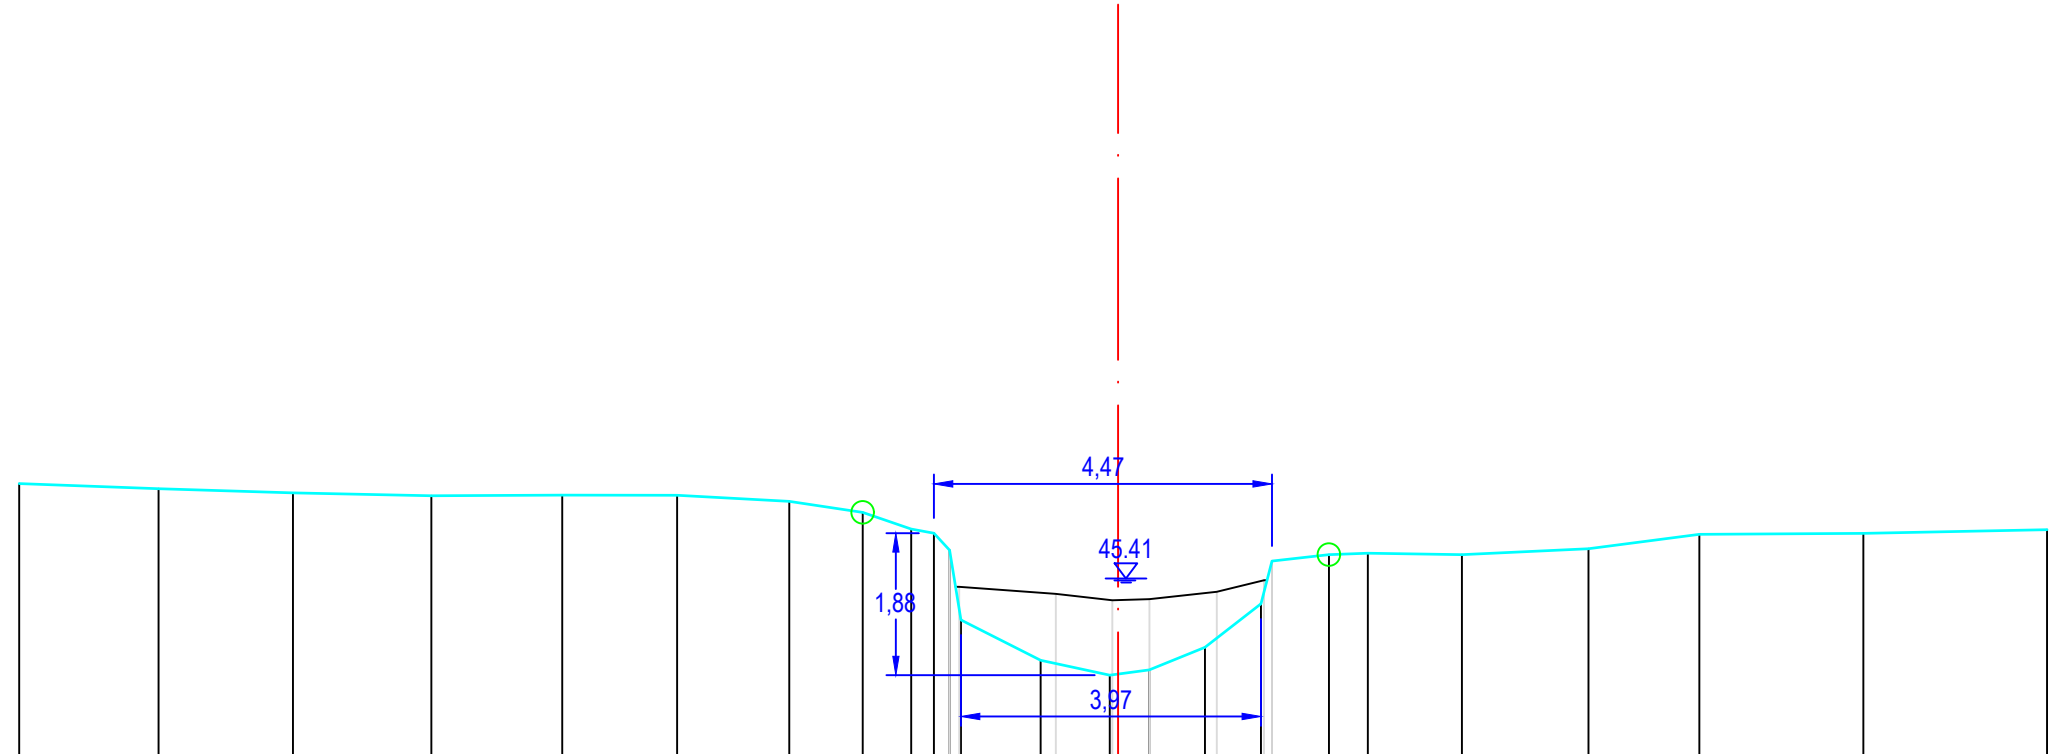

PEIL VASTE BODEM/TERREIN	46,66	46,60	46,54	46,51	46,51	46,51	46,43	46,28	46,06	46,01	45,78	44,86	44,33	44,13	44,20	44,50	45,07	45,64	45,72	45,74	45,72	45,80	45,99	46,01	46,05	
SLIBPEIL											45,30		45,21	45,12	45,14	45,23	45,39	45,64								
CUMULAFSTAND	-14,54	-12,69	-10,91	-9,08	-7,35	-5,83	-4,35	-3,38	-2,74	-2,44	-2,23	-2,08	-1,02	-0,11	0,41	1,15	1,89	2,14	2,79	3,30	4,55	6,22	7,69	9,86	12,29	
TUSSENAFSTAND		1,84	1,78	1,83	1,73	1,52	1,49	0,97	0,64	0,30	0,21	0,15	1,05	0,92	0,52	0,74	0,74	0,15	0,75	0,51	1,24	1,68	1,47	2,17	2,43	

Gemeente Leuven-Bierbeek

B2023 Molenbeek

VHAG: 6557

Locatie atlaspunt (LB72): X-coördinaat: 179426,4152 Y-coördinaat: 171775,4155

DWARSPROFIELPLAN

Atlaspunt - 223

Datum opmeting: 17/01/2020

Schaal: 1/100

