
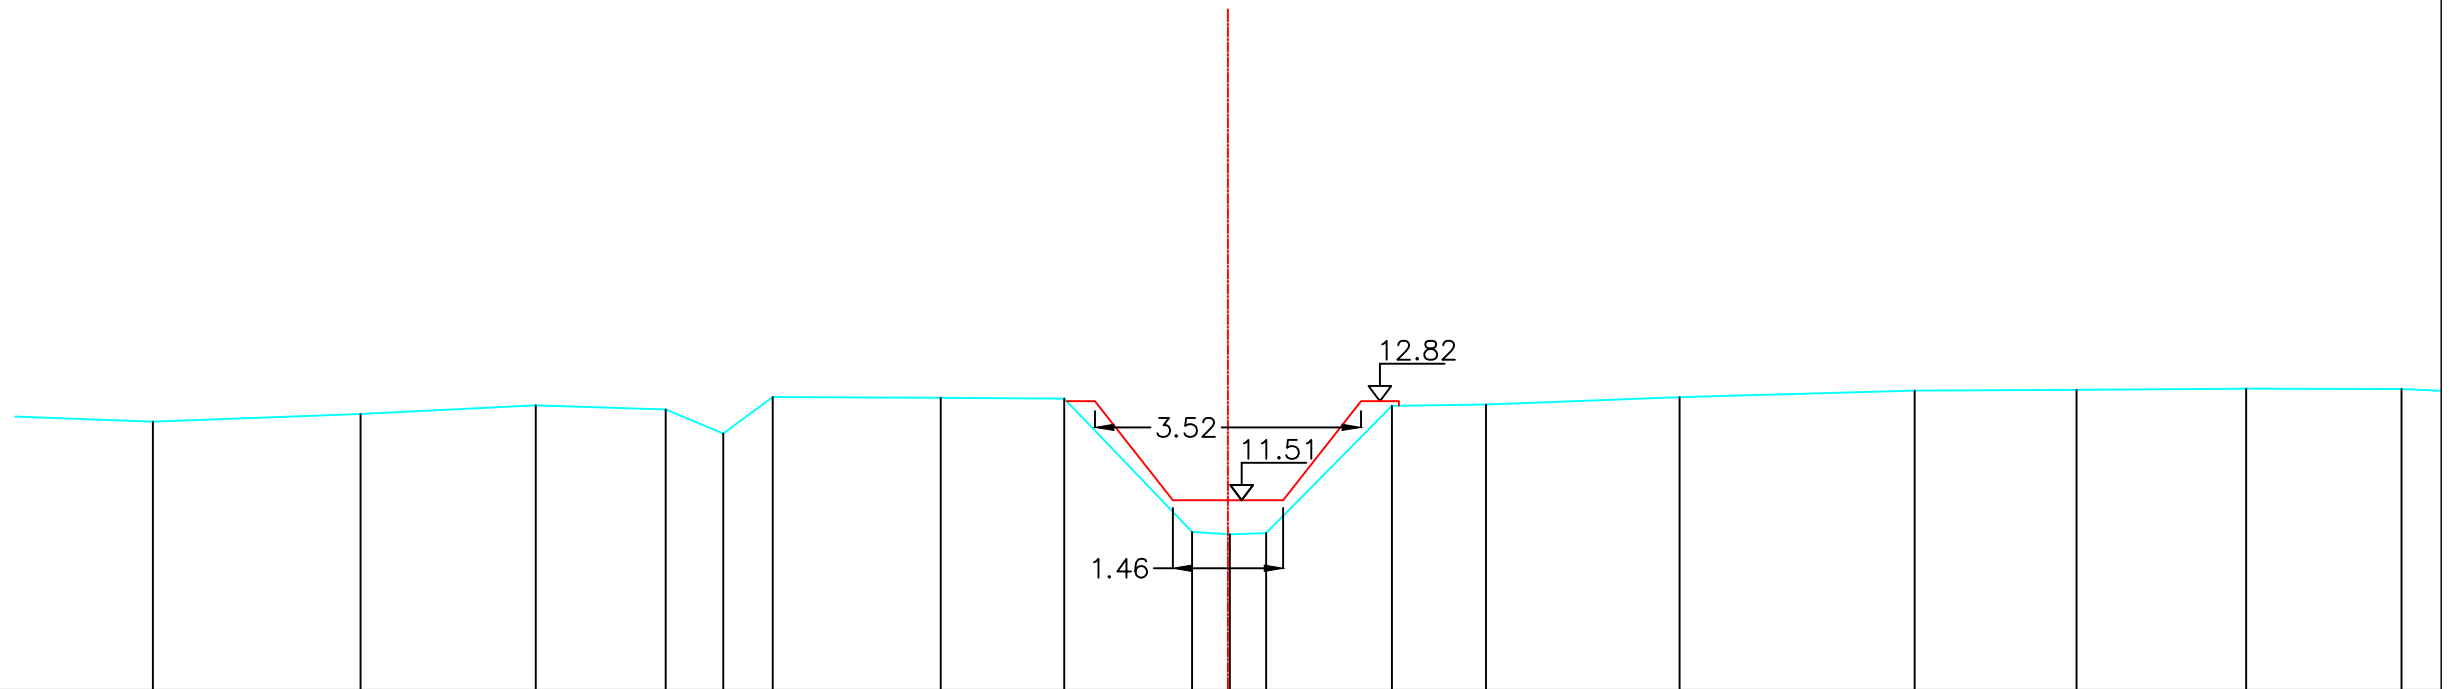


Legende

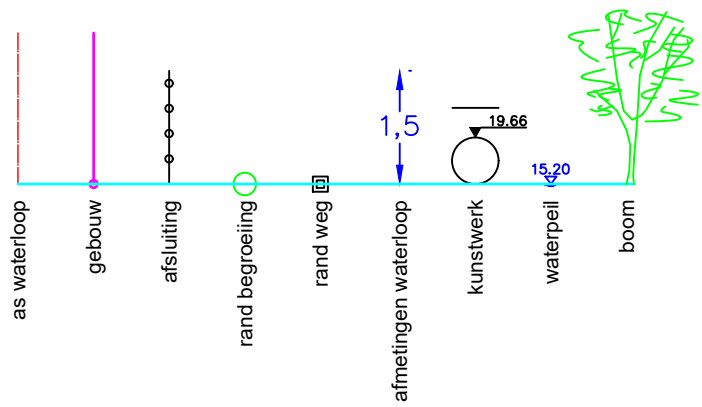

Bestaande hoogten Vaste bodem	12.55	12.65	12.76	12.71	12.39	12.87	12.86	12.85	11.09	11.06	11.08	12.76	12.78	12.87	12.96	12.97	12.98	12.98
Slibbodem																		
Tussenafstanden	1.95	2.75	2.32	1.72	0.76	0.65	2.22	1.63	1.69	.50	.48	1.66	1.24	2.56	3.11	2.14	2.24	2.06
Samengetelde afstanden	-14.22	-11.48	-9.16	-7.44	-6.68	-6.02	-3.80	-2.17	-1.47	0.03	0.50	2.17	3.41	5.97	9.08	11.22	13.47	15.53

Gemeente Steenokkerzeel_Kampenhout

B2092 Molenbeek

VHAG: 6623

Locatie ataspunt (LB72): X-coördinaat: 160215,5793 Y-coördinaat: 180818,7123

DWARSPROFIELPLAN

Atlaspunt - 004

Datum opmeting: 1/01/2000

Schaal:	1/100
---------	-------

