


Legende

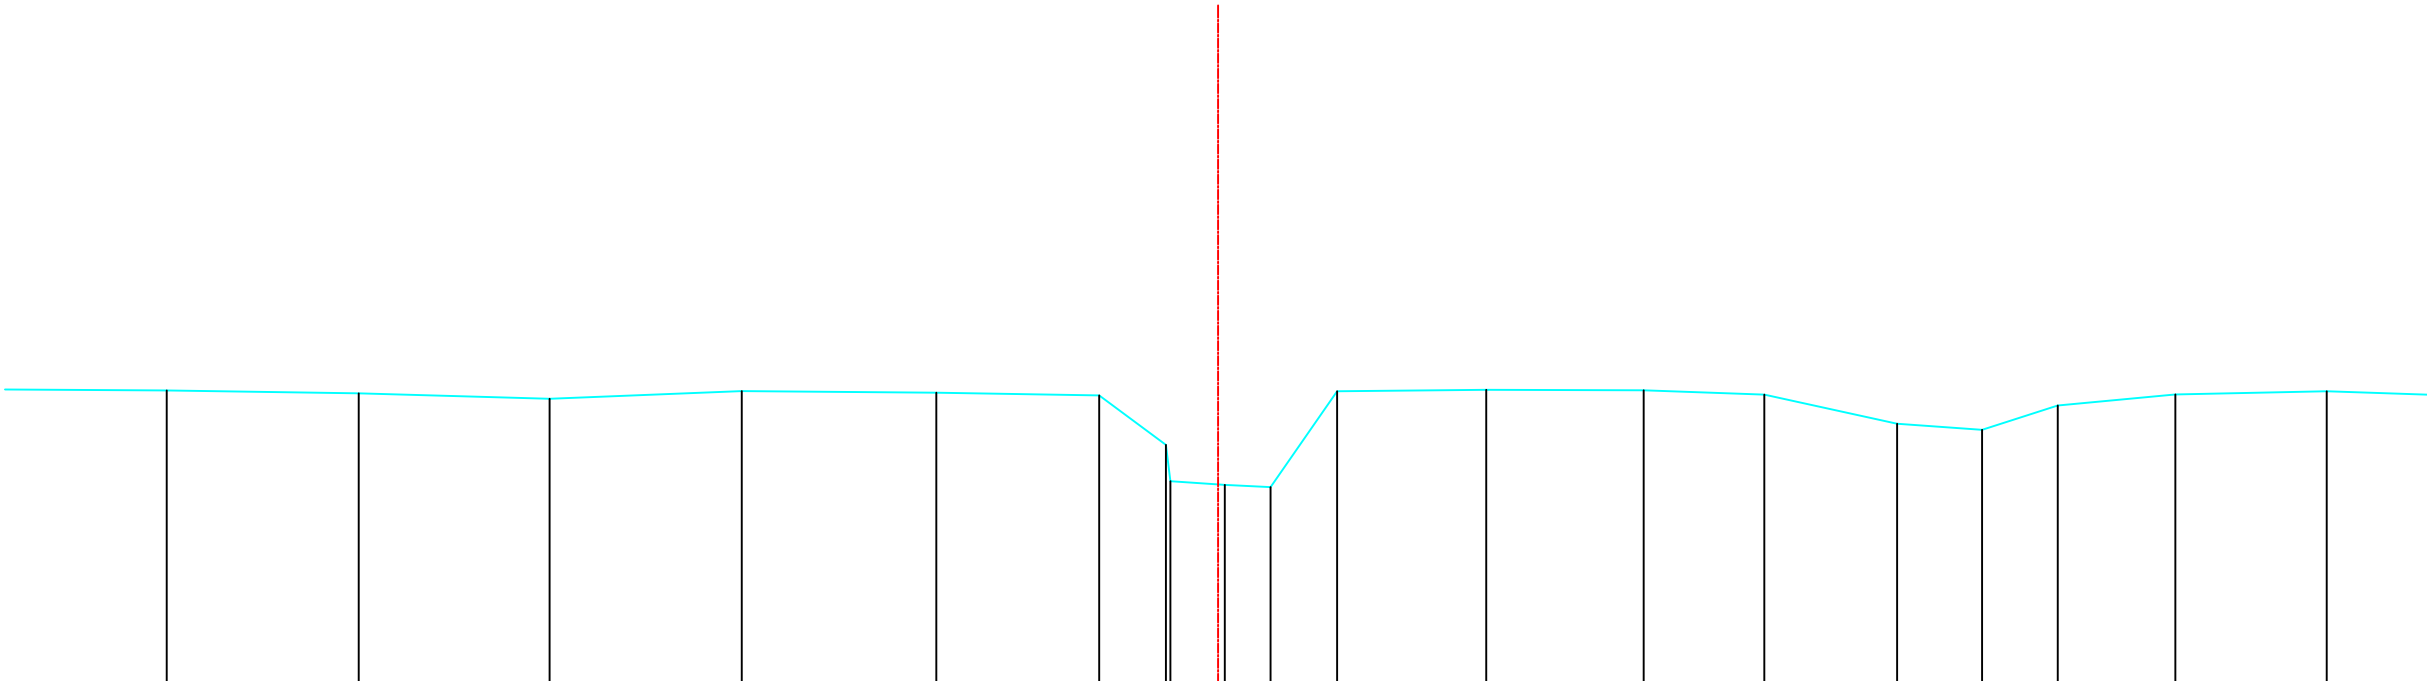

Bestaande hoogten Vaste bodem	13.91	13.87	13.80	13.90	13.88	13.84	13.19	12.71	12.66	12.63	13.90	13.92	13.91	13.85	13.47	13.39	13.71	13.86	13.90
Slibbodem																			
Tussenafstanden	2.50	2.54	2.52	2.54	2.57	2.15	0.88	0.72	0.61	0.88	1.97	2.08	1.59	1.76	1.12	1.00	1.56	2.00	2.46
Samengetelde afstanden	-13.91	-11.37	-8.84	-6.30	-3.73	-1.57	-0.69	-0.63	0.09	0.70	1.58	3.55	5.63	7.23	8.98	10.11	11.11	12.66	14.67

Gemeente Steenokkerzeel_Kampenhout

B2092 **Molenbeek**

VHAG: 6623

Locatie atlaspunt (LB72): X-coördinaat: 160220,4168 Y-coördinaat: 180163,1139

DWARSPROFIELPLAN

Atlaspunt - 019
Datum opmeting: 1/01/2000
Schaal: 1/100

