


Legende

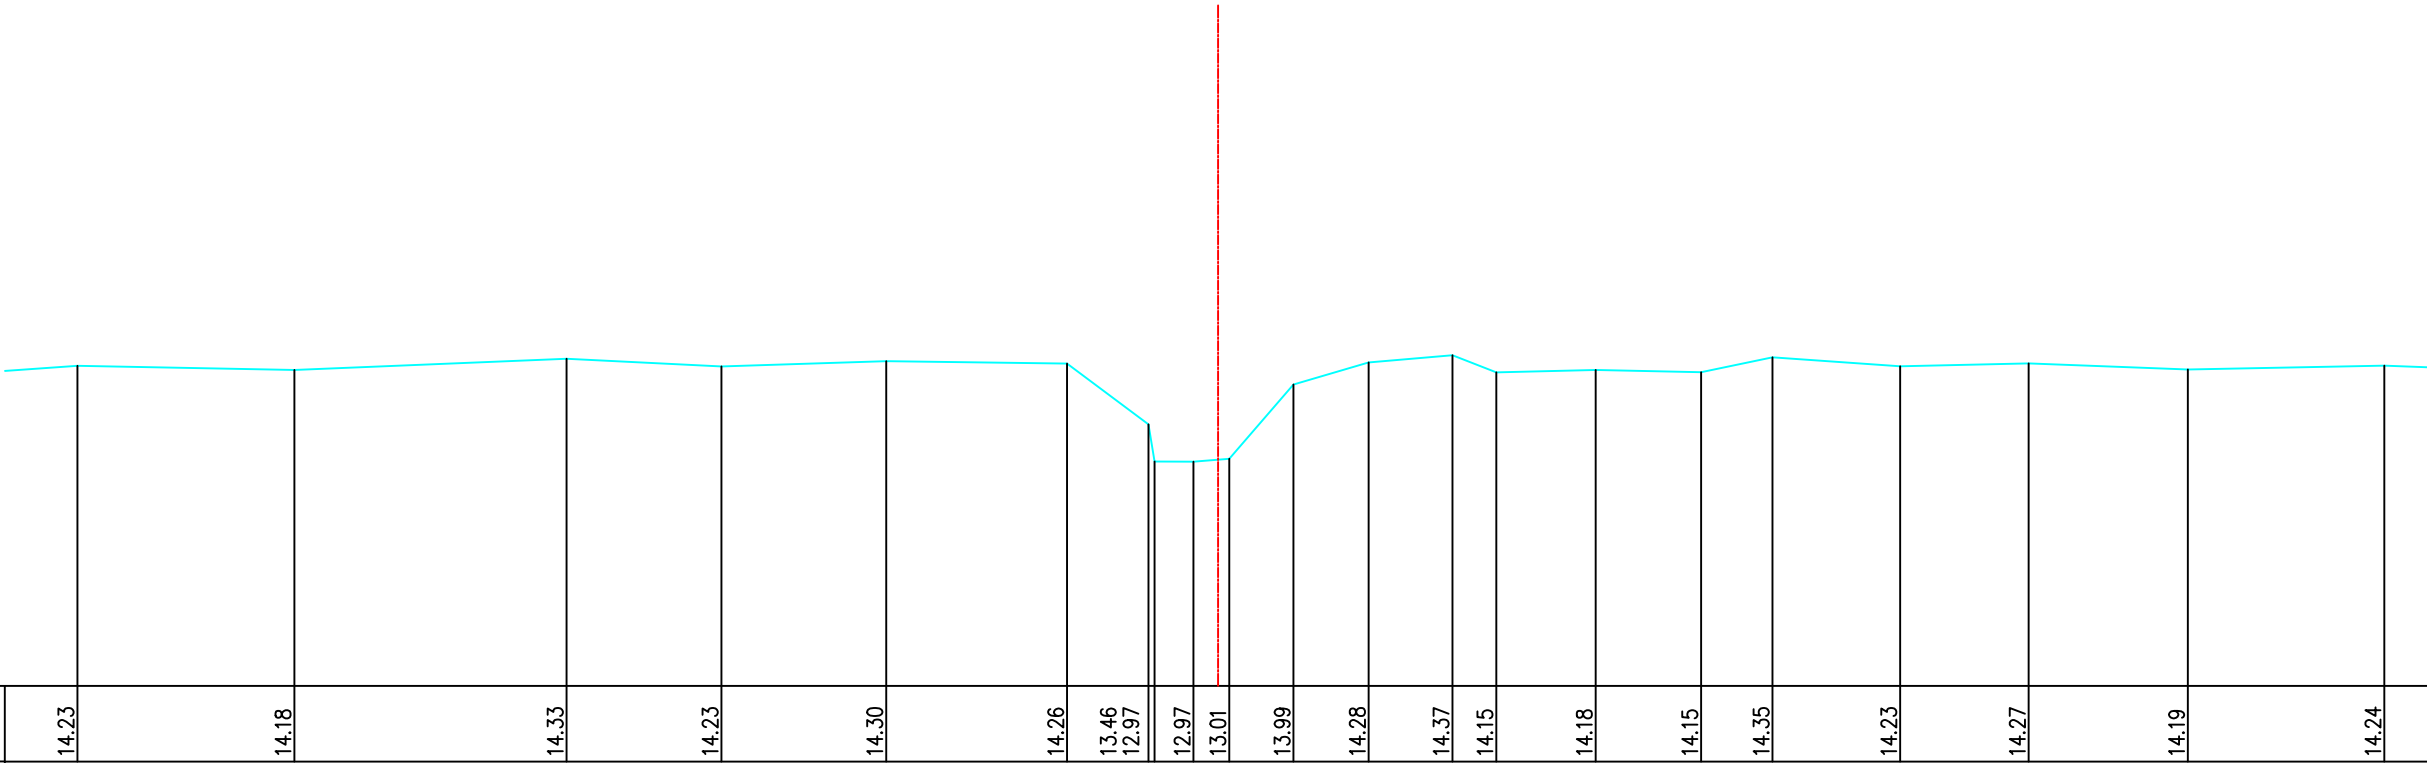

Bestaande hoogten Vaste bodem	14.23	14.18	14.33	14.23	14.30	14.26	13.46	12.97	12.97	13.01	13.99	14.28	14.37	14.15	14.18	14.15	14.35	14.23	14.27	14.19	14.24
Slibbodem																					
Tussenafstanden	9	2.87	3.60	2.05	2.18	2.39	1.08	.51	.47	0.85	0.99	1.11	.58	1.31	1.40	0.94	1.69	1.70	2.11	2.60	
Samengetelde afstanden	-15.09	-12.22	-8.62	-6.57	-4.39	-2.00	-.92	-.84	-.33	0.15	1.00	1.99	3.10	3.68	5.00	6.39	7.34	9.02	10.72	12.83	15.43

Gemeente Steenokkerzeel_Kampenhout

B2092 **Molenbeek**

VHAG: 6623

Locatie atlaspunt (LB72): X-coördinaat: 160327,9842 Y-coördinaat: 180060,2958

DWARSPROFIELPLAN

Atlaspunt - 022
Datum opmeting: 1/01/2000
Schaal: 1/100

