


Legende

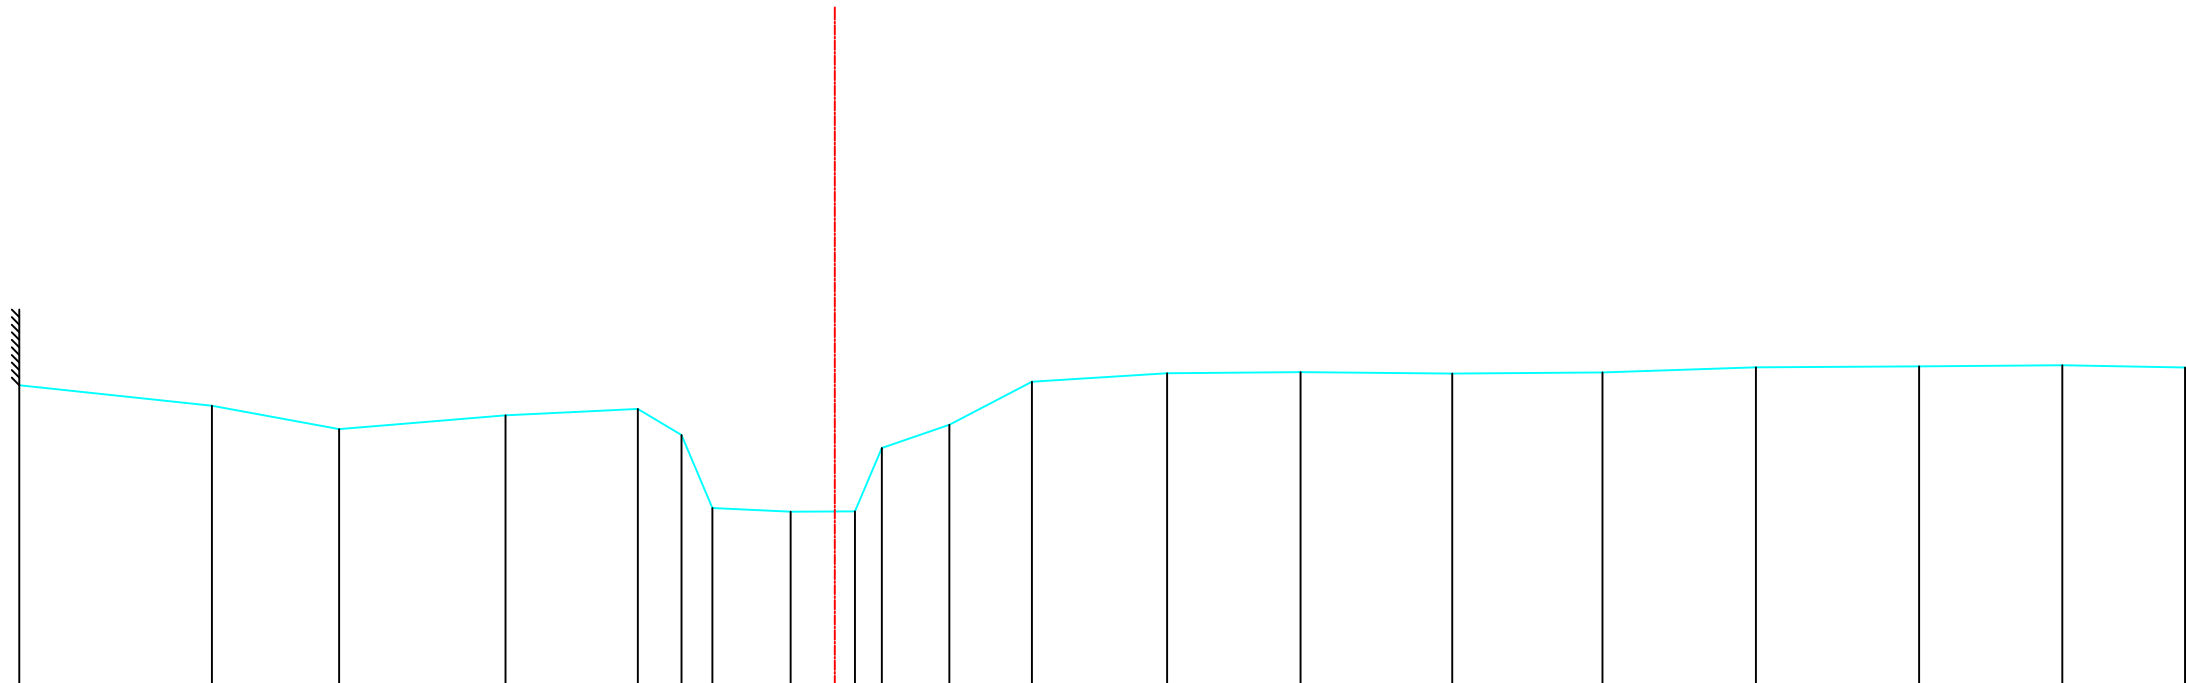

Bestaande hoogten Vaste bodem	15.00	14.73	14.42	14.61	14.69	14.35	13.38	13.33	13.34	14.17	14.48	15.05	15.16	15.18	15.16	15.17	15.24	15.25	15.27	15.24
Slibbodem																				
Tussenafstanden		2.55	1.68	2.20	1.75	.58	.41	1.04	0.85	.36	0.89	1.09	1.79	1.76	2.01	1.99	2.03	2.16	1.90	1.62
Samengetelde afstanden	-10.79	-8.24	-6.56	-4.36	-2.61	-2.03	-1.62	-.59	0.27	0.62	1.52	2.61	4.40	6.16	8.17	10.16	12.18	14.34	16.24	17.86

Gemeente Steenokkerzeel_Kampenhout

B2092 **Molenbeek**

VHAG: 6623

Locatie atlaspunt (LB72): X-coördinaat: 160445,5505 Y-coördinaat: 179953,1398

DWARSPROFIELPLAN

Atlaspunt - 025
Datum opmeting: 1/01/2000
Schaal: 1/100

