


Legende

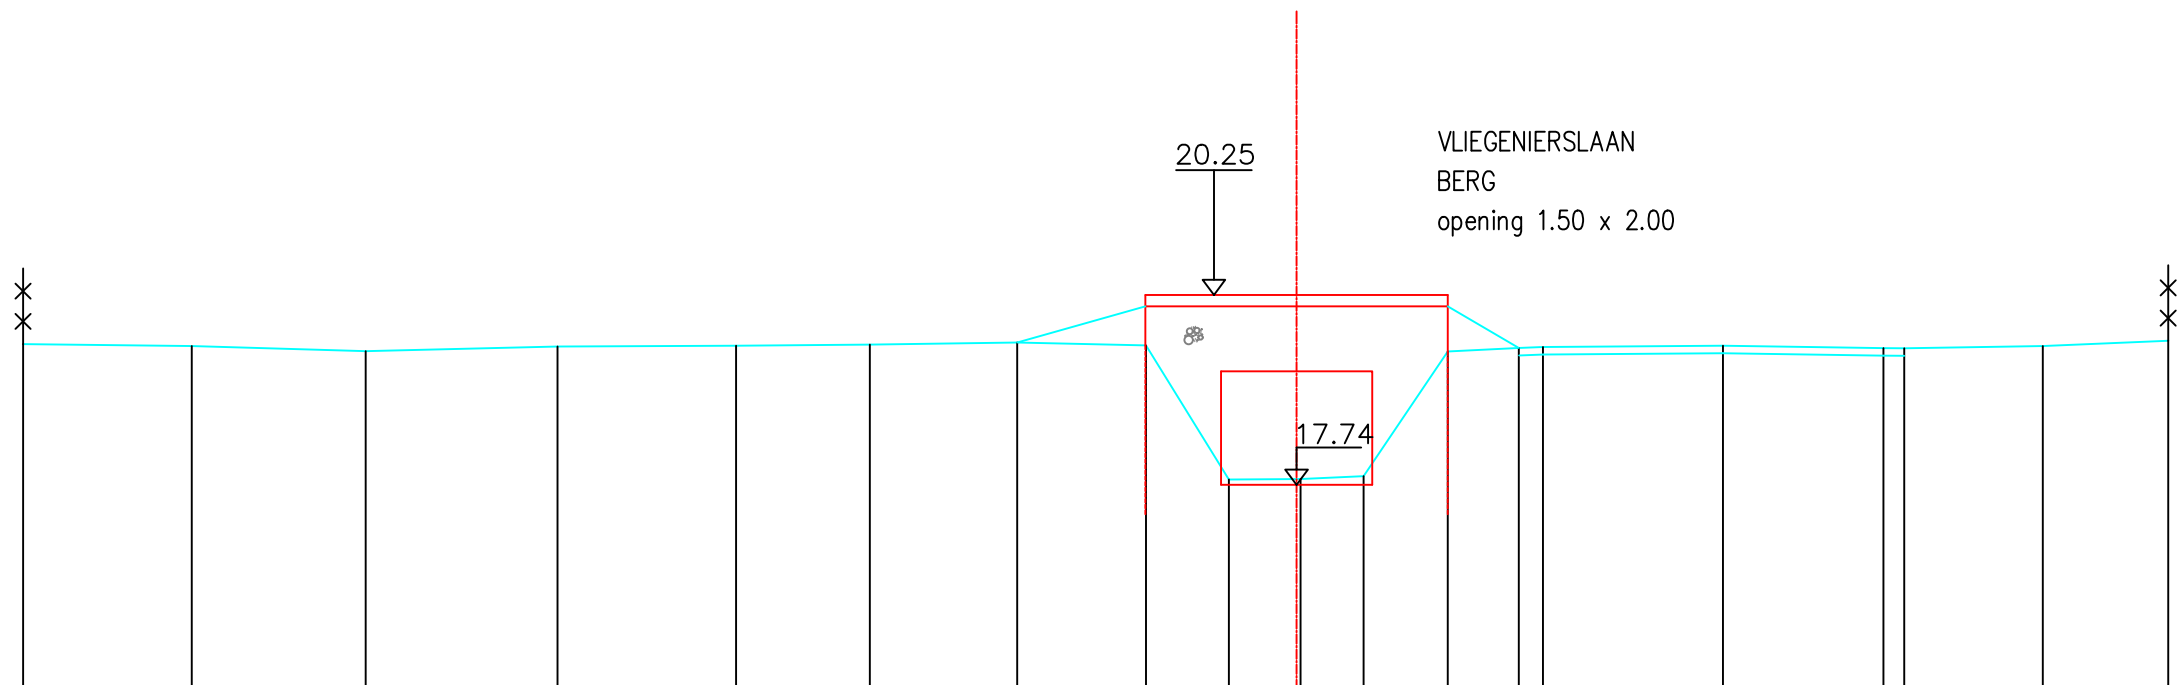

Bestaande hoogten Vaste bodem	19.60	19.58	19.51	19.57	19.58	19.59	19.62	19.58	17.81	17.82	17.85	19.50	19.55	19.56	19.58	19.55	19.55	19.58	19.64
Slibbodem																			
Tussenafstanden		2.23	2.30	2.54	2.36	1.77	1.95	1.70	1.10	0.95	0.83	1.11	0.94	.32	2.38	2.12	.28	1.83	1.66
Samengetelde afstanden	-16.85	-14.62	-12.32	-9.78	-7.42	-5.65	-3.70	-1.99	-.90	0.05	0.89	2.00	2.94	3.26	5.64	7.76	8.04	9.87	11.53

Gemeente Steenokkerzeel_Kampenhout

B2092 **Molenbeek**

VHAG: 6623

Locatie atlaspunt (LB72): X-coördinaat: 160779,0977 Y-coördinaat: 179150,9609

DWARSPROFIELPLAN

Atlaspunt - 060
Datum opmeting: 1/01/2000
Schaal: 1/100

