


Legende

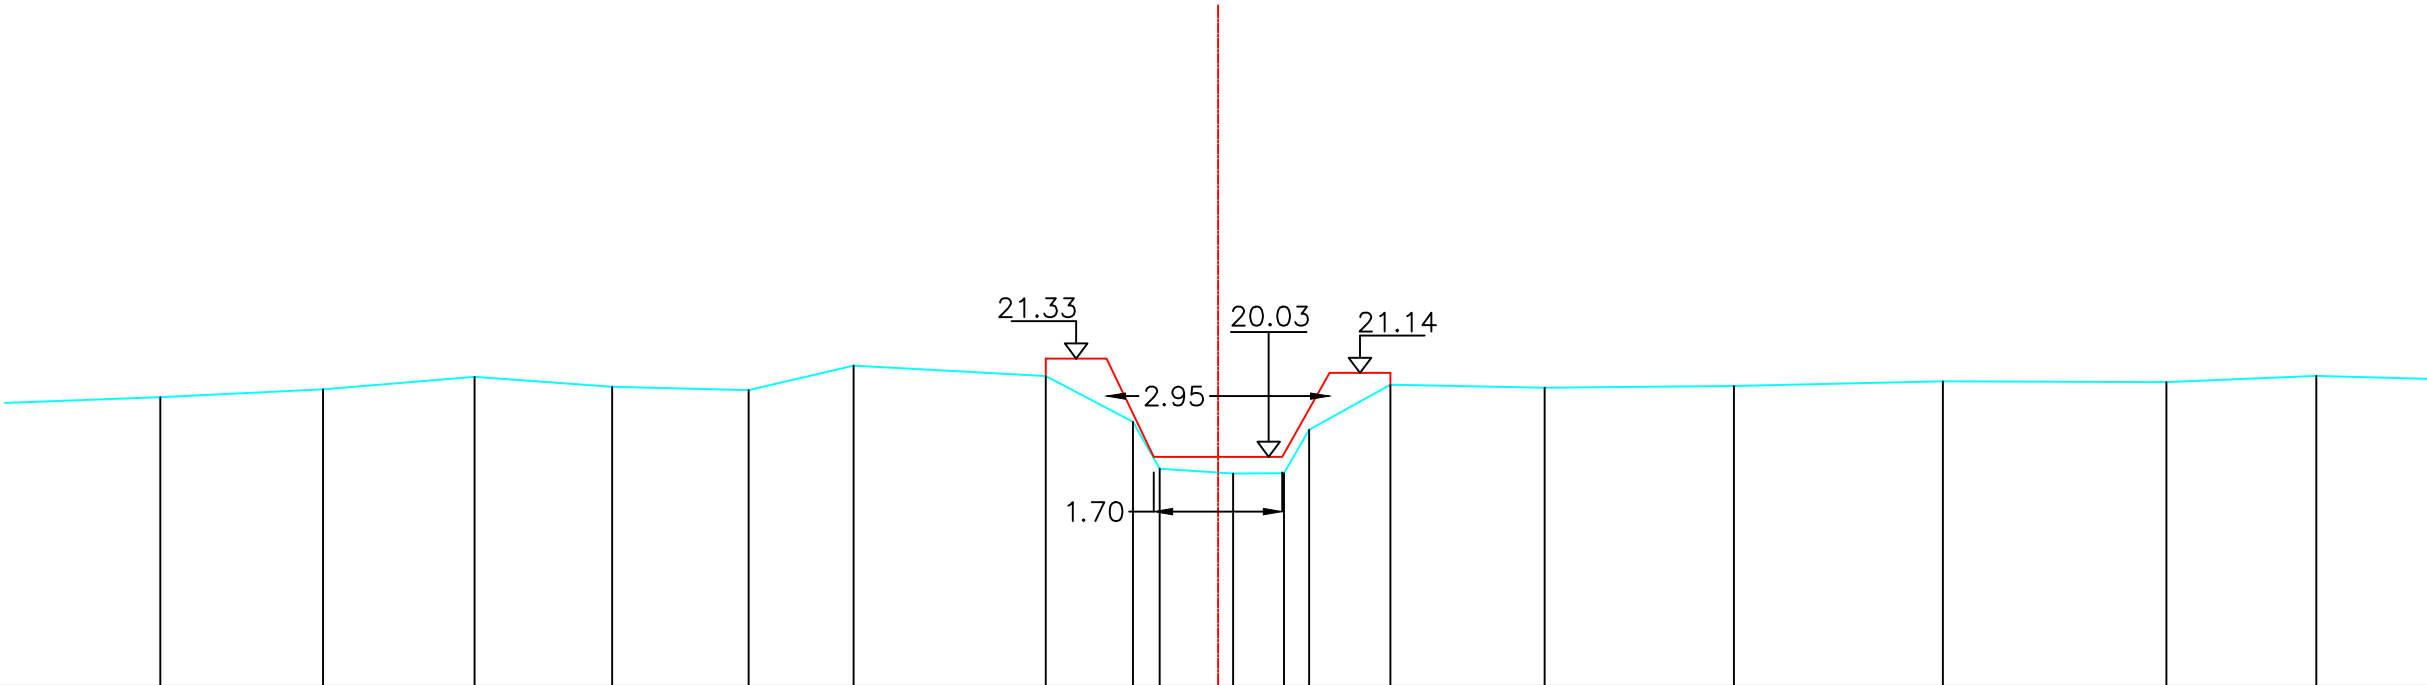

Bestaande hoogten Vaste bodem	20.82	20.92	21.09	20.96	20.91	21.24	21.10	20.49	19.87	19.81	19.81	20.39	20.98	20.95	20.97	21.03	21.02	21.10	
Slibbodem																			
Tussenafstanden	2.45	2.15	2.00	1.82	1.81	1.39	2.54	1.15	.35	0.97	0.67	.33	1.08	2.04	2.50	2.77	2.96	1.98	2.63
Samengetelde afstanden	-13.99	-11.84	-9.84	-8.02	-6.21	-4.82	-2.28	-1.13	-7.7	0.20	0.87	1.21	2.28	4.32	6.82	9.59	12.54	14.53	

Gemeente Steenokkerzeel

B2092 **Molenbeek**

VHAG: 6623

Locatie atlaspunt (LB72): X-coördinaat: 160831,9706 Y-coördinaat: 178844,9294

DWARSPROFIELPLAN

Atlaspunt - 069
Datum opmeting: 1/01/2000
Schaal: 1/100

