


Legende

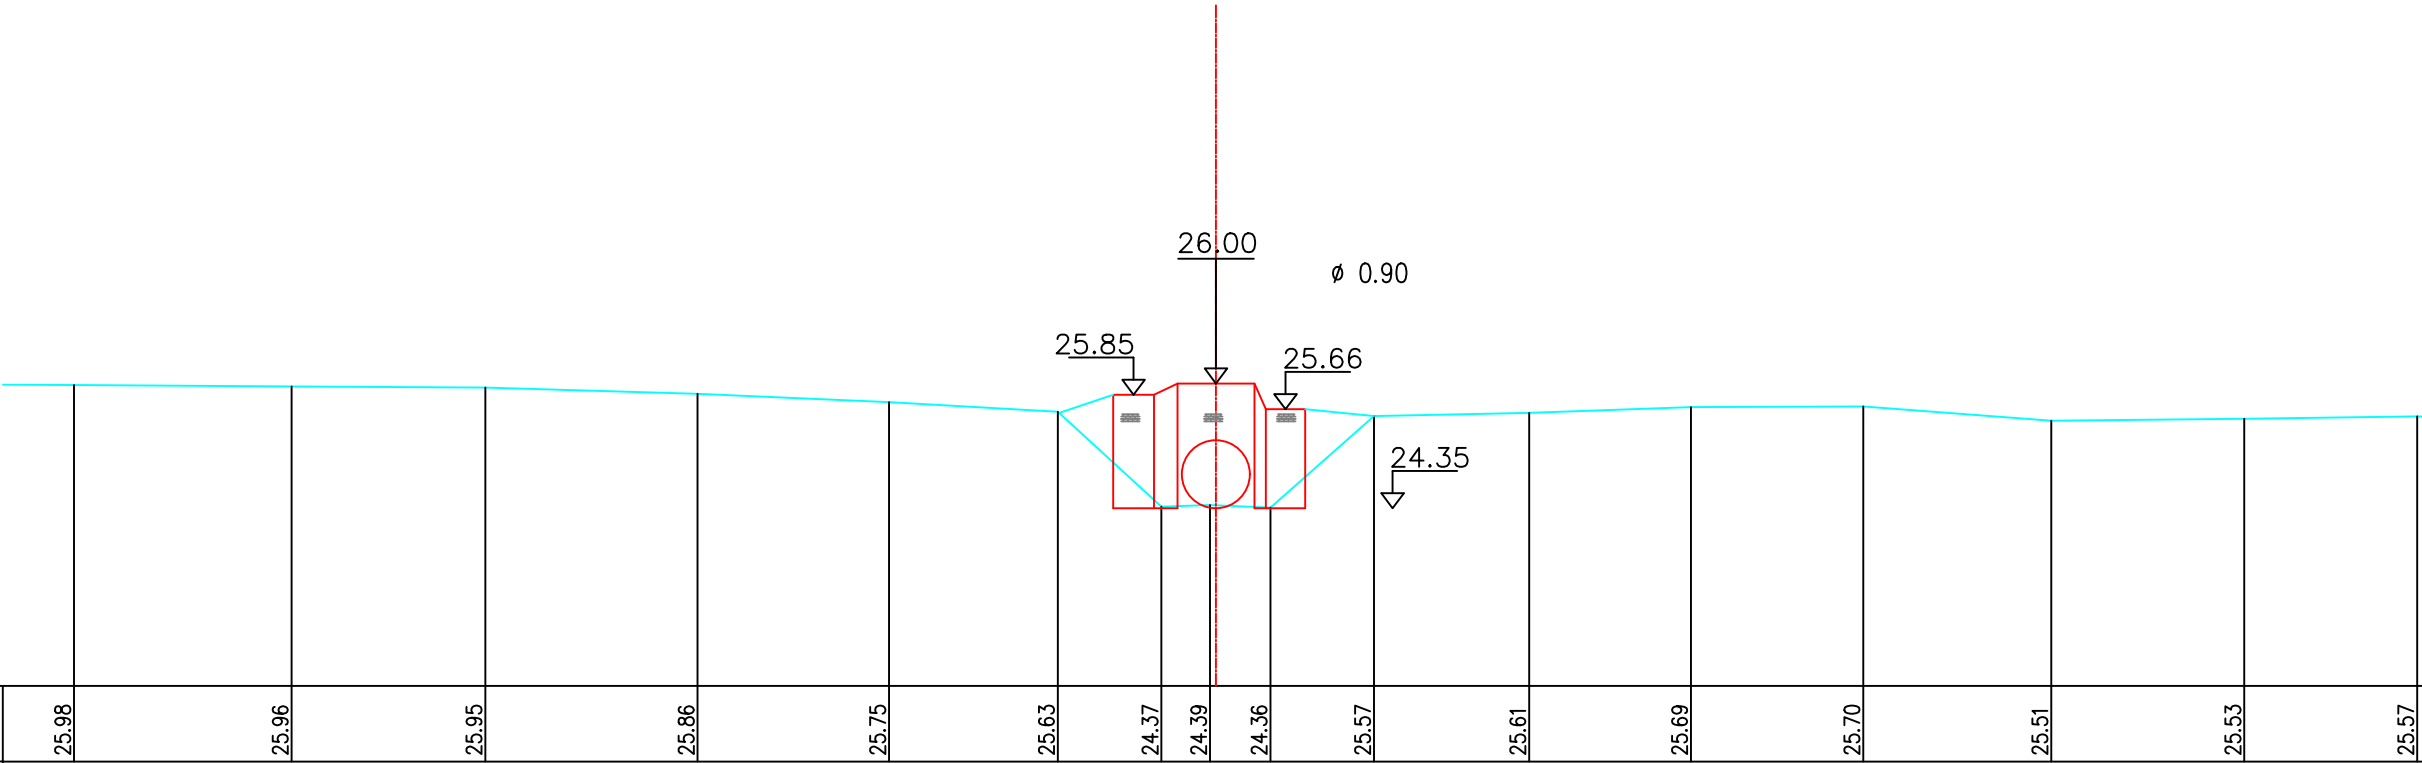

Bestaande hoogten Vaste bodem	25.98		25.96		25.95		25.86		25.75		25.63		24.37	24.39	24.36		25.57		25.61		25.69		25.70		25.51		25.53		25.57
Slibbodem																													
Tussenafstanden		2.88		2.56		2.81		2.53		2.23		1.37	0.64	0.80	1.37		2.05		2.14		2.28		2.49		2.55		2.29		
Samengetelde afstanden	-15.11		-12.23		-9.67		-6.86		-4.32		-2.09		-0.72	-0.08	0.72		2.09		4.14		6.28		8.56		11.05		13.60		15.89

Gemeente Steenokkerzeel

B2092

Molenbeek

VHAG: 6623

Locatie atlaspunt (LB72): X-coördinaat: 160592,9691 Y-coördinaat: 178250,1275

DWARSPROFIELPLAN

Atlaspunt - 084
Datum opmeting: 1/01/2000
Schaal: 1/100

