


Legende

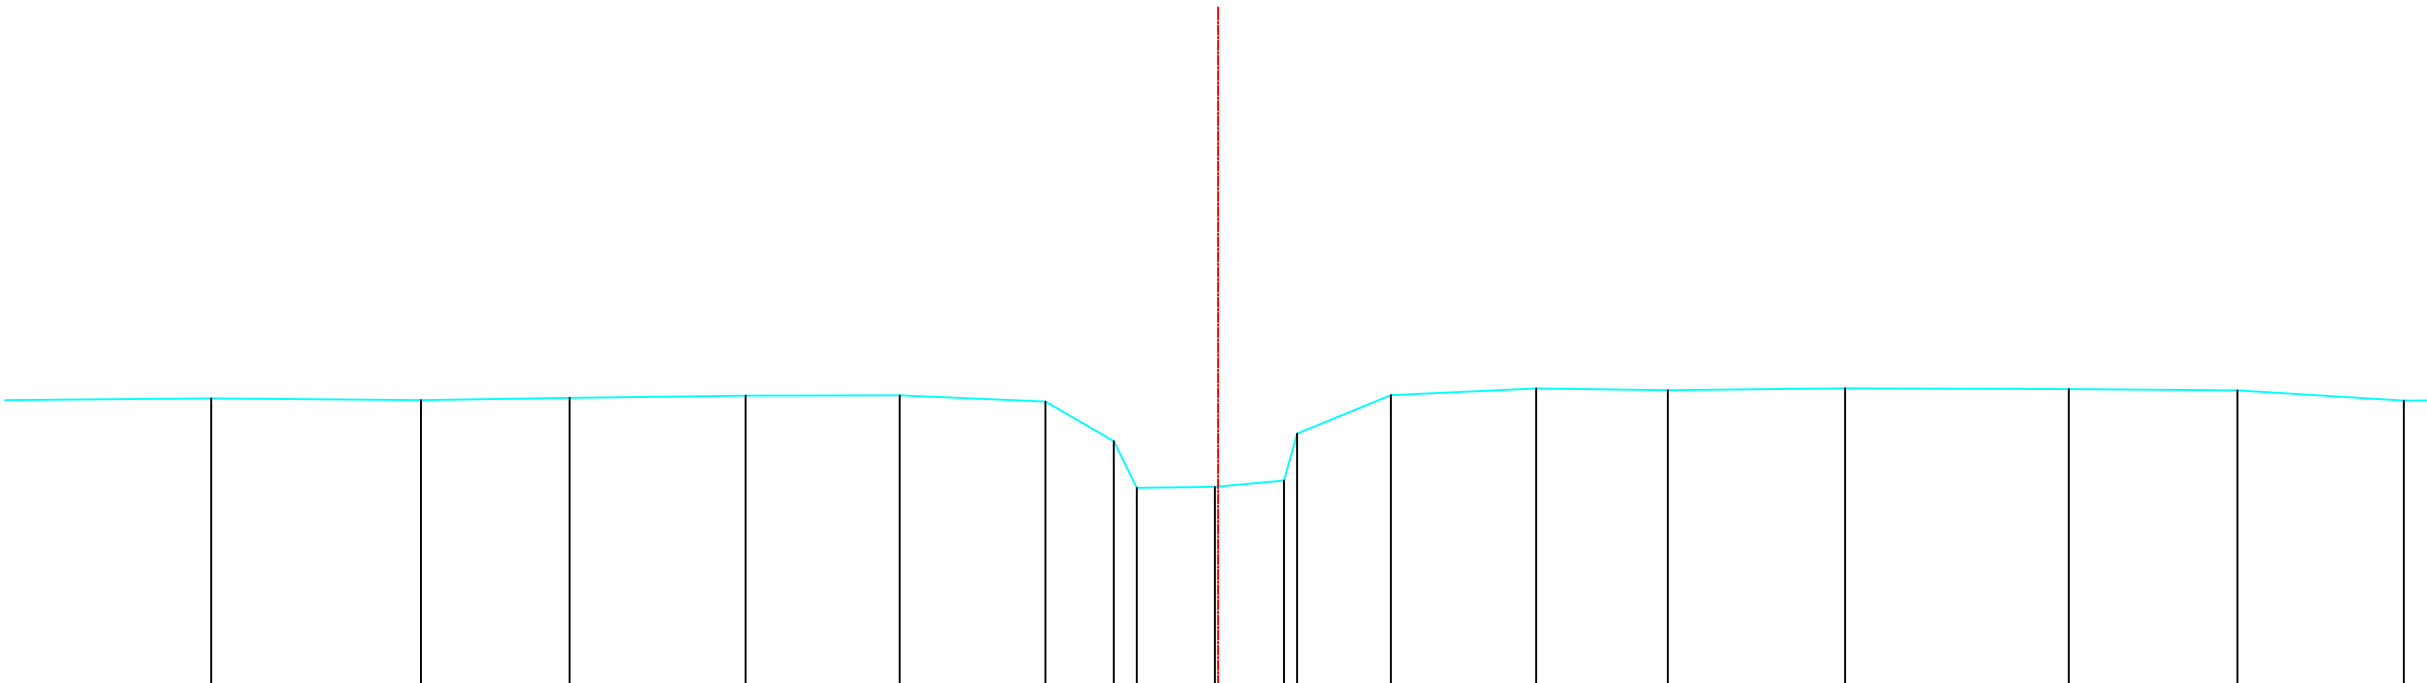

Bestaande hoogten Vaste bodem	25.83	25.81	25.84	25.87	25.87	25.79	25.26	24.65	24.66	24.74	25.37	25.87	25.96	25.94	25.96	25.95	25.94	25.80
Slibbodem																		
Tussenafstanden	3.46	2.78	1.97	2.33	2.04	1.93	0.90	.30	1.03	0.91	.17	1.24	1.92	1.74	2.35	2.96	2.23	2.20
Samengetelde afstanden	-13.32	-10.54	-8.58	-6.25	-4.21	-2.28	-1.38	-1.07	-.04	0.87	1.05	2.29	4.21	5.95	8.30	11.25	13.49	15.69

Gemeente Steenokkerzeel

B2092

Molenbeek

VHAG: 6623

Locatie atlaspunt (LB72): X-coördinaat: 160645,0391 Y-coördinaat: 178169,1108

DWARSPROFIELPLAN

Atlaspunt - 086
Datum opmeting: 1/01/2000
Schaal: 1/100

