


Legende

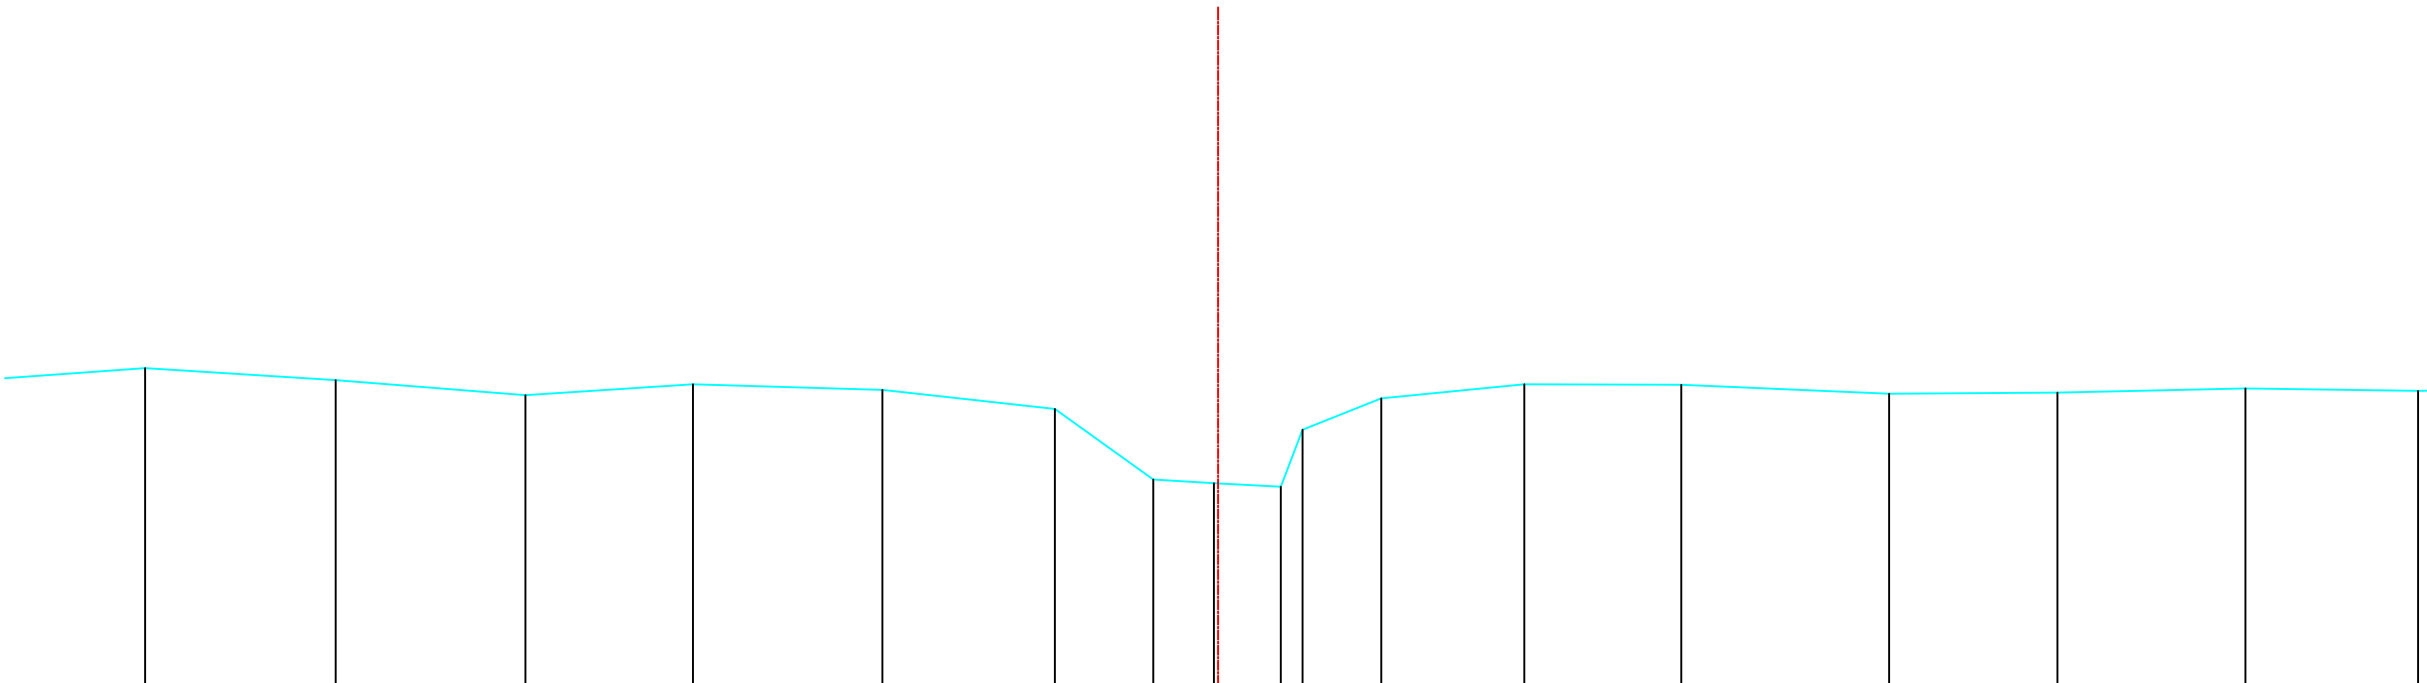

Bestaande hoogten Vaste bodem	26.23	26.07	25.87	26.02	25.94	25.69	24.76	24.71	24.66	25.42	25.83	26.02	26.01	25.89	25.91	25.96	25.93
Slibbodem																	
Tussenafstanden	2.08	2.52	2.51	2.22	2.51	2.28	1.30	0.80	0.89	.29	1.04	1.89	2.08	2.75	2.23	2.49	2.28
Samengetelde afstanden	-14.19	-11.67	-9.16	-6.95	-4.44	-2.16	-.86	-.06	0.83	1.12	2.16	4.05	6.13	8.88	11.10	13.59	15.88

Gemeente Steenokkerzeel

B2092

Molenbeek

VHAG: 6623

Locatie atlaspunt (LB72): X-coördinaat: 160666,0424 Y-coördinaat: 178130,2984

DWARSPROFIELPLAN

Atlaspunt - 087
Datum opmeting: 1/01/2000
Schaal: 1/100

