


Legende

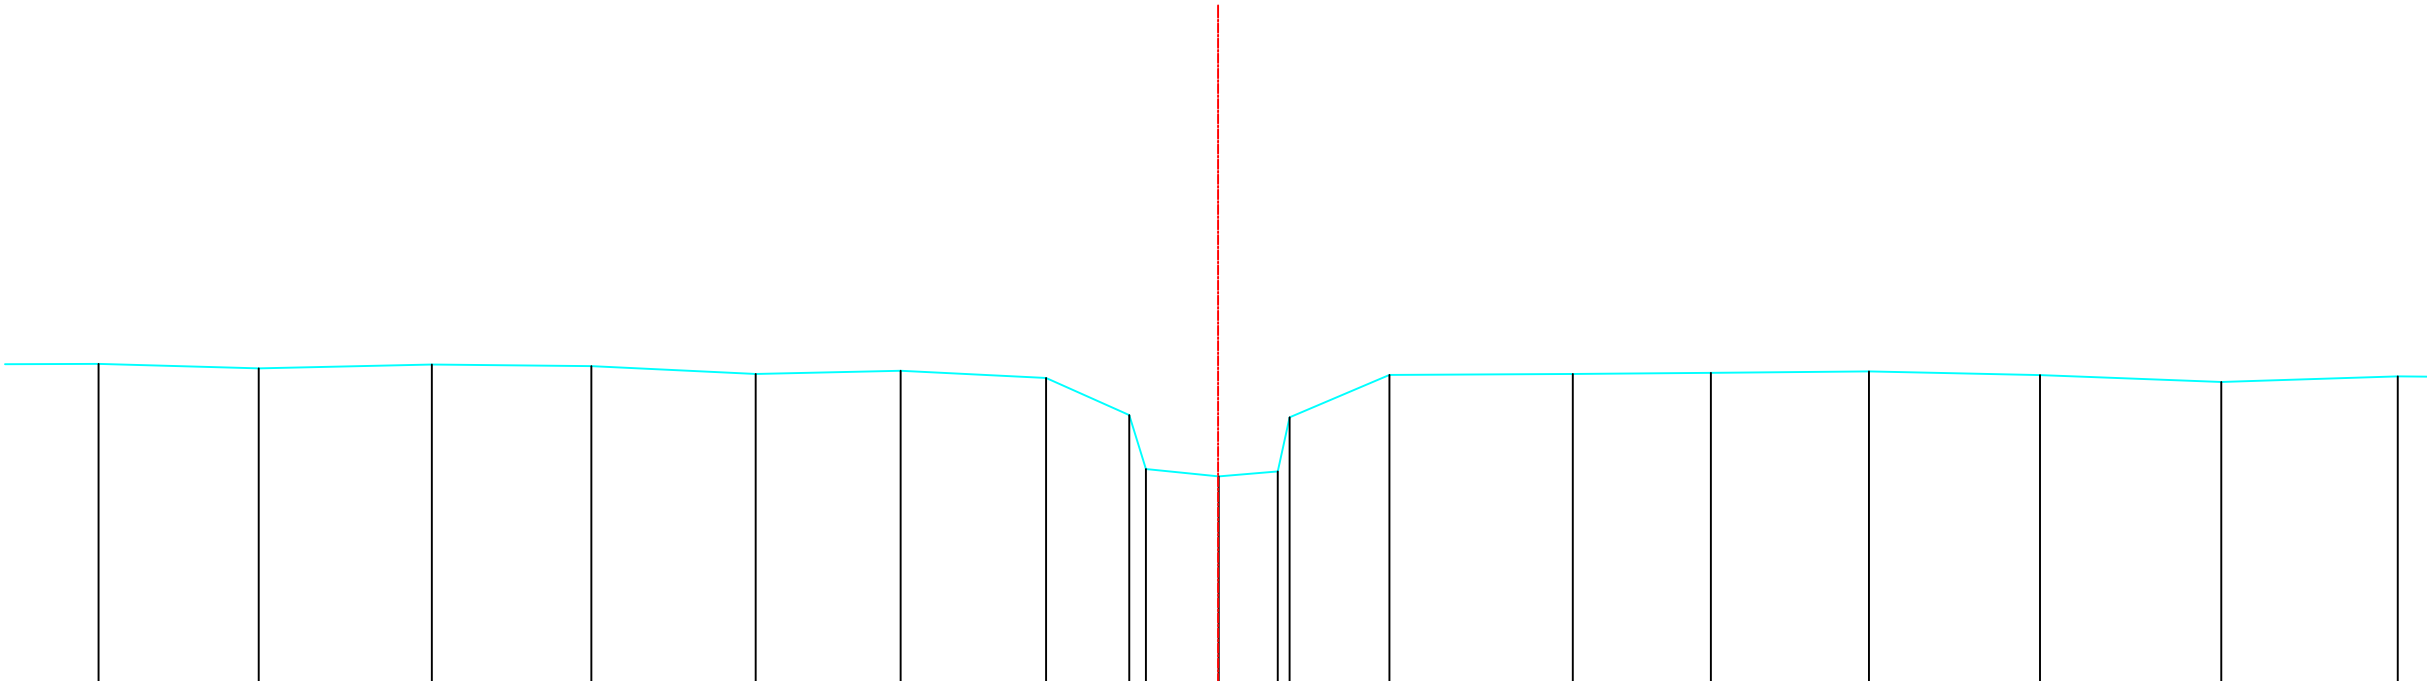

Bestaande hoogten Vaste bodem	26.26	26.20	26.25	26.23	26.13	26.17	26.07	25.58	24.87	24.77	24.84	25.55	26.11	26.13	26.14	26.16	26.11	26.02	26.10
Slibbodem																			
Tussenafstanden	18	2.12	2.29	2.11	2.17	1.92	1.92	1.10	.22	0.96	0.78	.16	1.32	2.43	1.83	2.09	2.26	2.40	2.33
Samengetelde afstanden	-14.81	-12.69	-10.40	-8.29	-6.12	-4.20	-2.27	-1.17	-.95	0.01	0.79	0.95	2.27	4.69	6.52	8.61	10.87	13.27	15.61

Gemeente Steenokkerzeel

B2092

Molenbeek

VHAG: 6623

Locatie atlaspunt (LB72): X-coördinaat: 160688,3931 Y-coördinaat: 178092,3116

DWARSPROFIELPLAN

Atlaspunt - 088
Datum opmeting: 1/01/2000
Schaal: 1/100

