


Legende

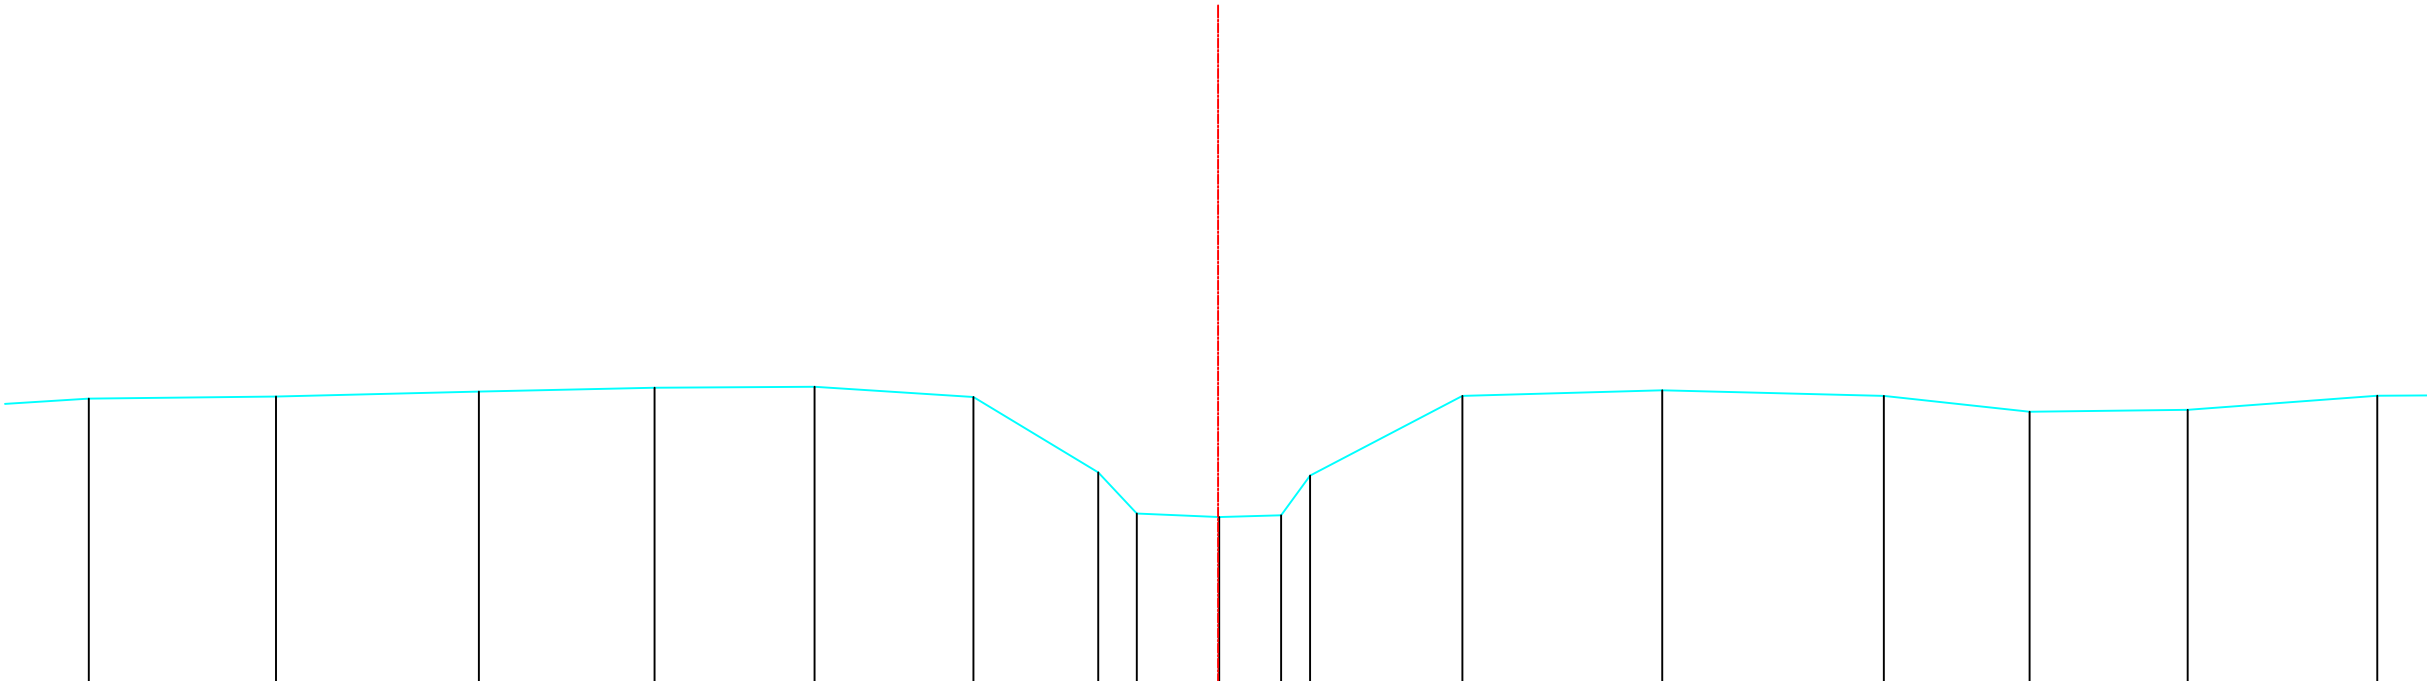

Bestaande hoogten Vaste bodem	26.80	26.83	26.89	26.94	26.96	26.82	25.83	25.28	25.23	25.26	25.78	26.84	26.91	26.84	26.63	26.65	26.84
Slibbodem																	
Tussenafstanden	6	2.48	2.68	2.32	2.12	2.10	1.65	.51	1.09	0.82	.38	2.01	2.64	2.93	1.93	2.09	2.51
Samengetelde afstanden	-14.94	-12.46	-9.78	-7.45	-5.34	-3.24	-1.59	-1.07	0.02	0.83	1.22	3.23	5.88	8.81	10.74	12.83	15.34

Gemeente Steenokkerzeel

B2092

Molenbeek

VHAG: 6623

Locatie atlaspunt (LB72): X-coördinaat: 160729,3922 Y-coördinaat: 178012,0486

DWARSPROFIELPLAN

Atlaspunt - 090
Datum opmeting: 1/01/2000
Schaal: 1/100

