
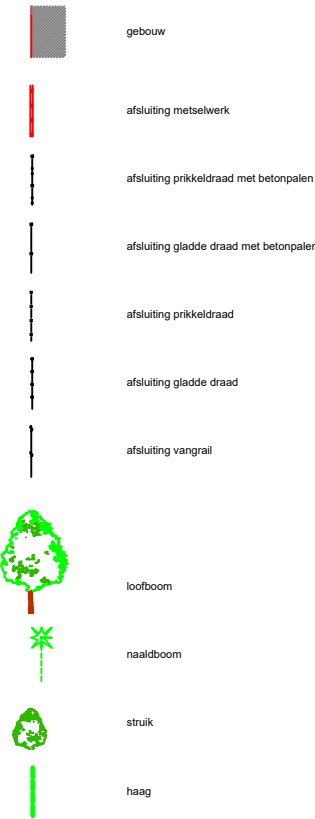


LEGENDE

- 
- gebouw
 - afsluiting metselwerk
 - afsluiting prikkeldraad met betonpalen
 - afsluiting gladde draad met betonpalen
 - afsluiting prikkeldraad
 - afsluiting gladde draad
 - afsluiting vangrail
 - loofboom
 - naaldboom
 - struik
 - haag

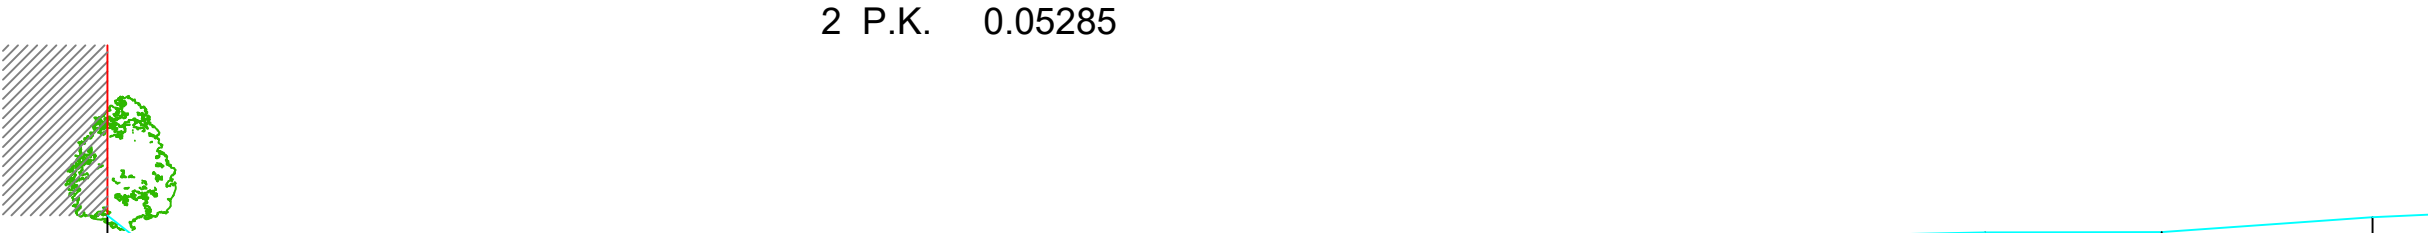

2 P.K. 0.05285

MATEN TERREIN		29.03	28.67		28.58		28.56		28.64		28.53		28.52		28.30		27.82		26.63		26.70		26.38		26.40		27.06		27.66		28.03		28.51		28.79		28.76		28.53		28.61		28.76		28.81		28.81		29.01	
TUSSENAFSTANDEN TERREIN			0.46	2.08	1.96	1.54	1.40	0.45	0.92	1.05	0.26	0.61	0.84	0.36	0.33	0.20	1.04	1.12	0.66	1.50	1.54	1.65	2.29	2.44	2.34	2.79																								
GEKUMULEERDE AFSTANDEN TERREIN		-11.39	-10.93		-8.80		-6.85		-5.31		-3.91		-3.47		-2.55		-1.50		-1.13		-0.51		0.33		0.69		1.02		1.23		2.27		3.39		4.05		5.54		7.08		8.72		11.01		13.45		15.79		18.58	
MATEN SLIB																			27.17	27.00	26.70	26.66	26.88	27.09																										
TUSSENAFSTANDEN SLIB				9.97															0.30	0.60		0.90	0.26	0.39	22.97																									
GEKUMULEERDE AFSTANDEN SLIB		-11.39																	-1.41	-1.12	-0.51	0.39	0.64	1.03																										

Gemeente Dilbeek

B1014 Molenbeek

VHAG: 6699

Locatie atlaspunt (LB72): X-coördinaat: 141989,9426 Y-coördinaat: 168709,4549

DWARSPROFIELPLAN

Atlaspunt - 002
Datum opmeting: 1/04/2002
Schaal: 1/100

