


LEGENDE

-  gebouw
-  afsluiting metselwerk
-  afsluiting prikkeldraad met betonpalen
-  afsluiting gladde draad met betonpalen
-  afsluiting prikkeldraad
-  afsluiting gladde draad
-  afsluiting vangrail
-  loofboom
-  naaldboom
-  struik
-  haag

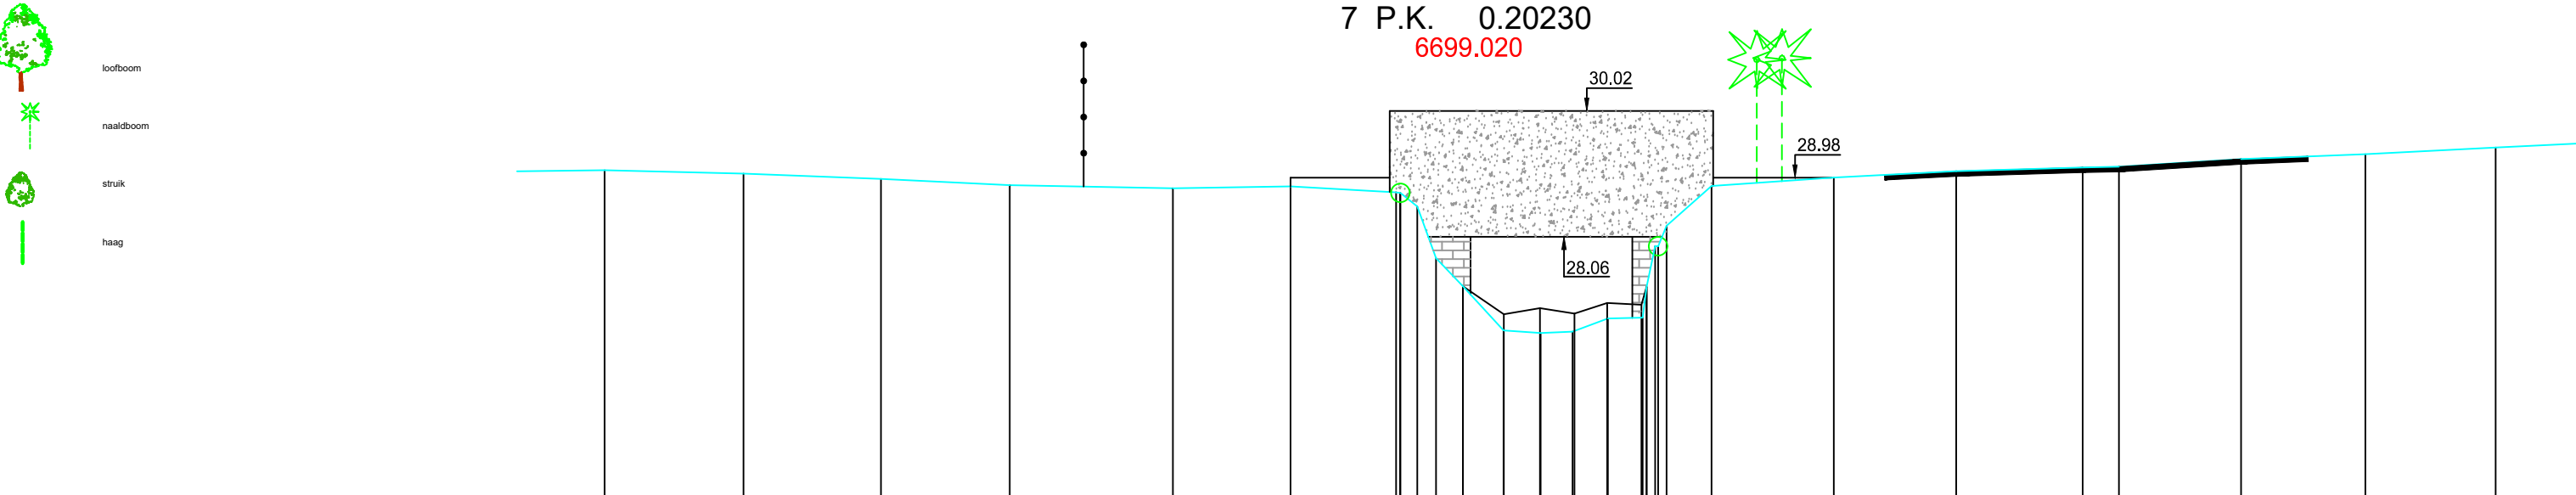

MATEN TERREIN	29.10	29.04	28.96	28.86	28.81	28.85	28.75	28.53	27.73	27.29	26.60	26.56	26.58	26.79	26.80	28.85	28.98	29.08	29.14	29.15	29.27	29.35	29.45		
TUSSENAFSTANDEN TERREIN	1.95	2.16	2.14	2.01	2.54	1.83	1.64	0.26	0.29	0.42	0.63	0.58	0.50	0.55	0.54	0.70	1.90	1.91	1.97	0.57	1.90	1.94	2.03	2.08	
GEKUMULEERDE AFSTANDEN TERREIN	-14.68	-12.52	-10.38	-8.37	-5.83	-3.99	-2.35	-2.02	-1.73	-1.31	-0.68	-0.10	0.40	0.95	1.49	1.86	4.47	6.38	8.35	8.91	10.81	12.75	14.78		
MATEN SLIB	27.29																								
TUSSENAFSTANDEN SLIB	18.80										0.64	0.56	0.54	0.51	0.53	0.08	20.38								
GEKUMULEERDE AFSTANDEN SLIB											-1.31	-0.67	-0.11	0.43	0.94	1.47	1.55								

Gemeente Dilbeek

B1014

Molenbeek

VHAG: 6699

Locatie atlaspunt (LB72): X-coördinaat: 141861,2916 Y-coördinaat: 168695,1993

DWARSPROFIELPLAN

Atlaspunt - 007
Datum opmeting: 1/04/2002
Schaal: 1/100

