


LEGENDE

-  gebouw
-  afsluiting metselwerk
-  afsluiting prikkeldraad met betonpalen
-  afsluiting gladde draad met betonpalen
-  afsluiting prikkeldraad
-  afsluiting gladde draad
-  afsluiting vangrail
-  loofboom
-  naaldboom
-  struik
-  haag

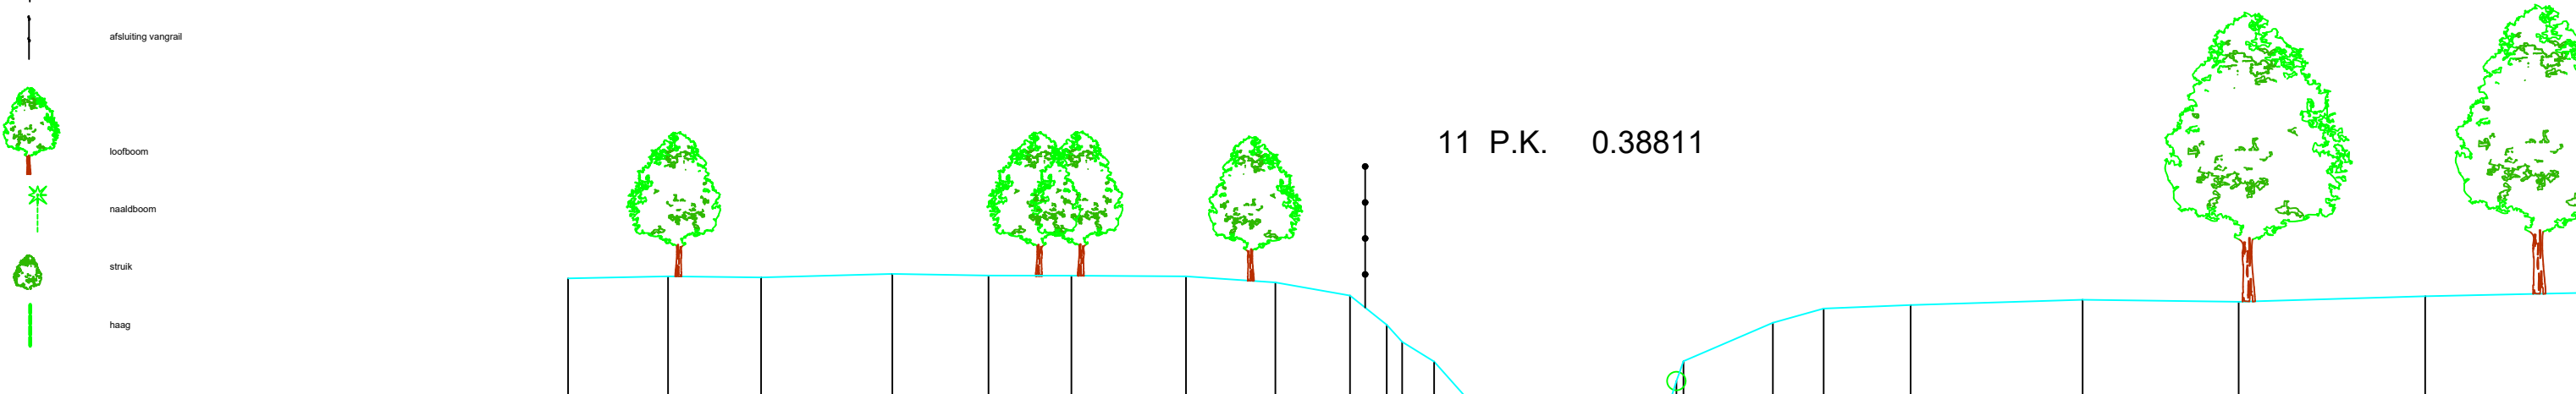

11 P.K. 0.38811

MATEN TERREIN	29.70	29.74	29.72	29.77	29.75	29.74	29.73	29.64	29.43	28.98	28.40	27.77	27.32	27.45	27.28	27.22	27.26	27.72	28.41	29.01	29.23	29.29	29.37	29.34	29.42	29.48					
TUSSENAFSTANDEN TERREIN		1.56	1.45	2.05	1.50	1.30	1.79	1.40	1.17	0.57	0.24	0.50	0.56	0.66	0.43	0.39	0.45	0.66	0.52	1.40	0.79	1.36	2.69	2.44	2.92	2.57					
GEKUMULEERDE AFSTANDEN TERREIN	-15.34	-13.78	-12.33	-10.28	-8.77	-7.48	-5.69	-4.29	-3.13	-2.55	-2.31	-1.81	-1.25	-0.58	-0.16	0.23	0.68	1.34	1.86	2.09	3.48	4.28	5.63	8.32	10.76	13.68	16.24				
MATEN SLIB		27.77													27.56	27.45	27.28	27.22	27.47	27.72											
TUSSENAFSTANDEN SLIB		14.10													0.61	0.48	0.39	0.45	0.68	0.50	18.71										
GEKUMULEERDE AFSTANDEN SLIB	-15.34														-1.25	-0.64	-0.16	0.23	0.68	1.36	1.86										

Gemeente Dilbeek

B1014 **Molenbeek**

VHAG: 6699

Locatie atlaspunt (LB72): X-coördinaat: 141718,9113 Y-coördinaat: 168748,7896

DWARSPROFIELPLAN

Atlaspunt - 011
Datum opmeting: 1/04/2002
Schaal: 1/100

