


LEGENDE

-  gebouw
-  afsluiting metselwerk
-  afsluiting prikkeldraad met betonpalen
-  afsluiting gladde draad met betonpalen
-  afsluiting prikkeldraad
-  afsluiting gladde draad
-  afsluiting vangrail
-  loofboom
-  naaldboom
-  struik
-  haag

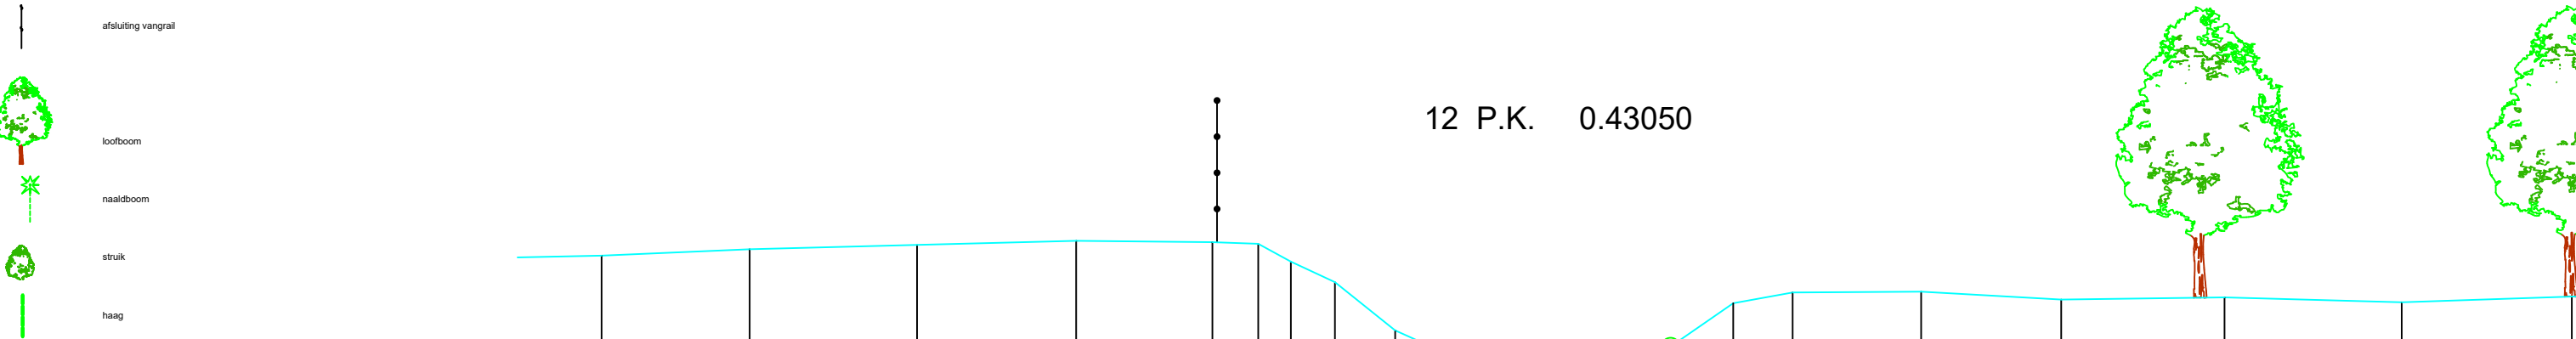

MATEN TERREIN	29.91	30.01	30.07	30.14	30.12	30.09	29.81	29.49	28.74	28.37	27.81	27.32	27.43	27.28	27.44	27.93	28.50	29.17	29.33	29.34	29.22	29.26	29.18	29.27	
TUSSENAFSTANDEN TERREIN	2.12	2.31	2.61	2.48	2.12	0.71	0.50	0.69	0.94	0.82	0.32	0.51	0.29	0.82	0.67	0.76	0.96	0.93	2.00	2.18	2.54	2.76	2.65		
GEKUMULEERDE AFSTANDEN TERREIN	-14.74	-12.43	-9.83	-7.35	-5.23	-4.52	-4.01	-3.32	-2.39	-1.57	-1.24	-0.74	-0.44	0.37	1.04	1.80	2.87	3.80	5.80	7.98	10.52	13.28	15.93		
MATEN SLIB	27.81 27.50 27.43 27.48 27.62 27.93																								
TUSSENAFSTANDEN SLIB	26.85										0.40 0.40 0.88 0.52 0.85	20.09													
GEKUMULEERDE AFSTANDEN SLIB											-1.24 -0.84 -0.44 0.43 0.95 1.80														