


LEGENDE

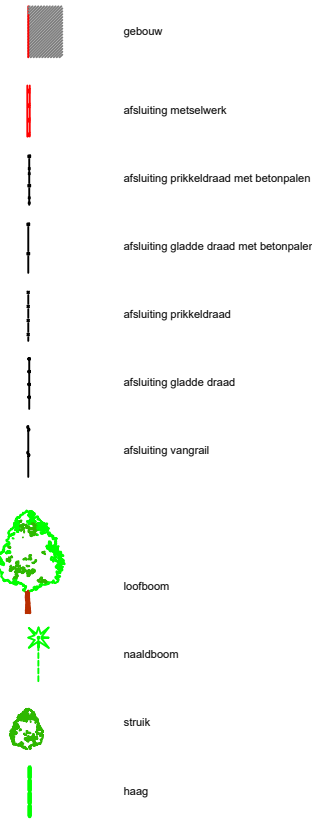

gebouw

afsluiting metselwerk

afsluiting prikkeldraad met betonpalen

afsluiting gladde draad met betonpalen

afsluiting prikkeldraad

afsluiting gladde draad


afsluiting vangrail

loofboom

naaldboom

struik

haag

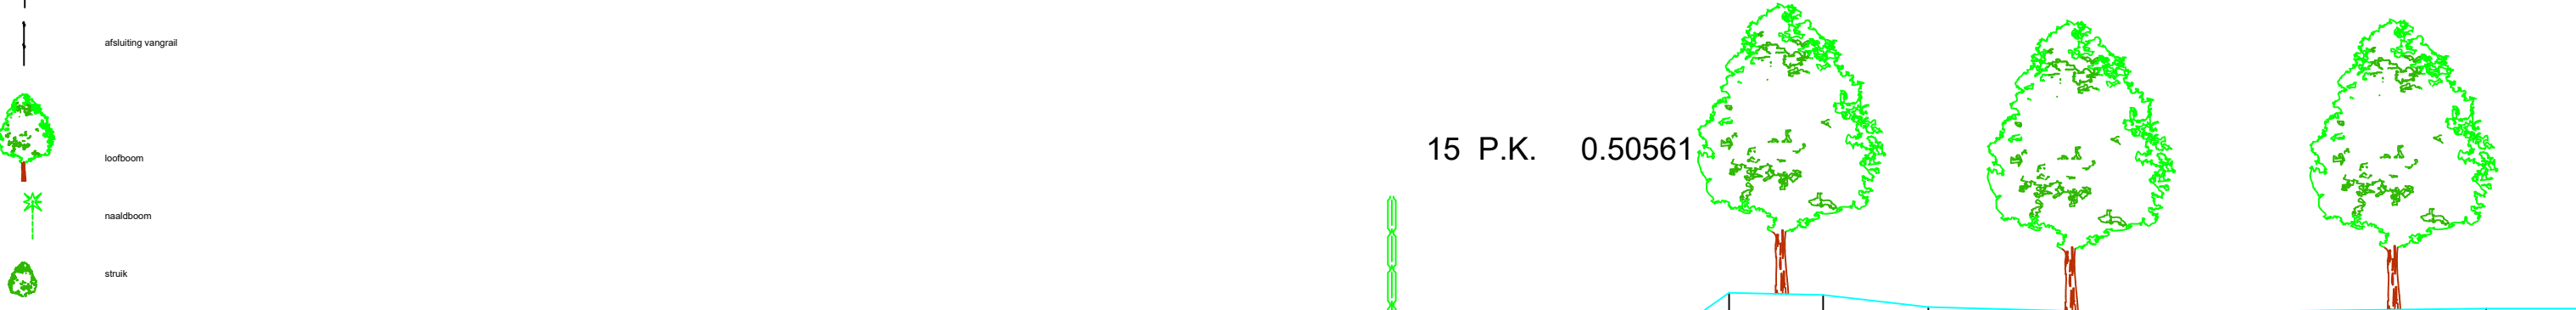

MATEN TERREIN		29.22		29.20		29.14	29.25		29.19		29.21		29.21		29.14		28.97	28.63	28.45	27.86	27.72	27.48	27.42	27.42	27.93		29.13	29.59		29.56		29.37		29.31		29.26		29.31			29.34	
TUSSENAFSTANDEN TERREIN	17		2.13	1.87		2.06		1.57	1.44	1.78		1.27		0.74	0.76	0.28	0.39	0.68	0.50	0.37	0.48		0.48	0.66	1.47	1.64	2.07	2.44	1.19	3.00	2.18											
GEKUMULEERDE AFSTANDEN TERREIN		-14.95		-12.82		-10.95		-8.79	-7.22	-5.78		-4.00		-2.72	-1.99	-1.23	-0.95	-0.53	0.15	0.65	1.02	1.50	2.16	2.82	4.29	5.93	8.00	10.45	11.63	14.63												
MATEN SLIB																	27.86	27.72	27.48	27.42	27.57	27.93																				
TUSSENAFSTANDEN SLIB						21.95											0.03	0.39	0.68	0.50	0.40	0.44								22.10												
GEKUMULEERDE AFSTANDEN SLIB																	-0.95	-0.53	0.15	0.65	1.06	1.50																				