


LEGENDE

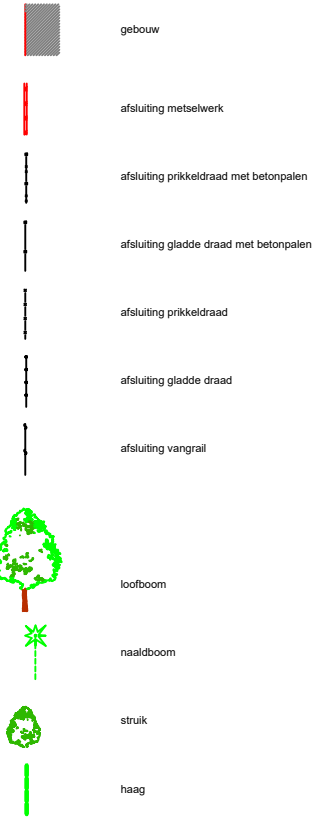

gebouw

afsluiting metselwerk

afsluiting prikkeldraad met betonpalen

afsluiting gladde draad met betonpalen

afsluiting prikkeldraad

afsluiting gladde draad


afsluiting vangrail

loofboom

naaldboom

struik

haag

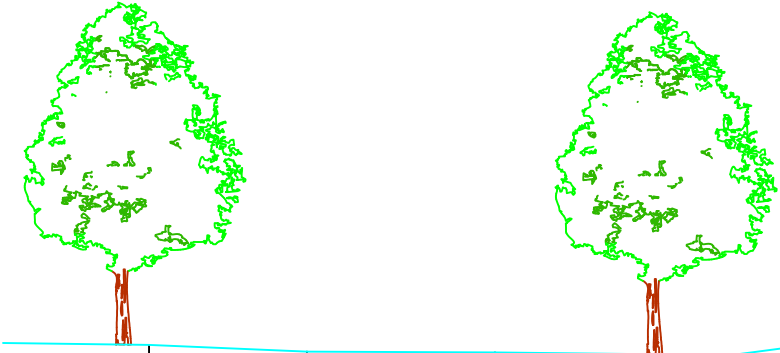

27 P.K. 0.85879

MATEN TERREIN	30.29	30.20	30.19	30.15	30.38	30.68	30.47	29.67	29.14	28.74	27.78	27.93	27.87	28.29	28.89	29.48	30.05	30.15	30.13	30.04	29.99	30.03	30.04	29.99
TUSSENAFSTANDEN TERREIN	2.46	2.09	2.49	3.12	1.68	0.85	0.98	0.91	0.77	0.39	0.50	0.37	0.63	0.54	0.43	1.06	1.23	1.32	1.42	1.52	1.74	1.80	1.72	1.84
GEKUMULEERDE AFSTANDEN TERREIN	-14.93	-12.84	-10.35	-7.23	-5.55	-4.70	-3.72	-2.81	-2.04	-1.65	-1.00	-0.63	0.00	0.54	0.97	2.03	3.26	4.58	6.00	7.52	9.26	11.05	12.77	14.61
MATEN SLIB											28.04	27.78	27.93	28.06	28.29									
TUSSENAFSTANDEN SLIB	23.33										0.50	0.37	0.71	0.46	22.15									
GEKUMULEERDE AFSTANDEN SLIB											-1.50	-1.00	-0.63	0.08	0.54									

Gemeente Dilbeek

B1014 Molenbeek

VHAG: 6699

Locatie atlaspunt (LB72): X-coördinaat: 141343,7504 Y-coördinaat: 168826,4651

DWARSPROFIELPLAN

Atlaspunt - 027
Datum opmeting: 1/04/2002
Schaal: 1/100

