


LEGENDE

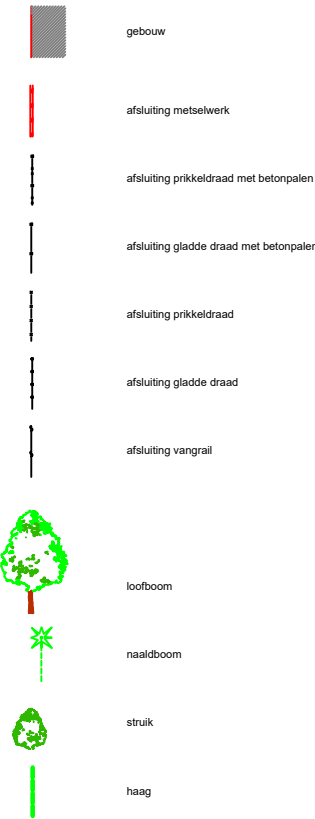

gebouw

afsluiting metselwerk

afsluiting prikkeldraad met betonpalen

afsluiting gladde draad met betonpalen

afsluiting prikkeldraad

afsluiting gladde draad


afsluiting vangrail

loofboom

naaldboom

struik

haag

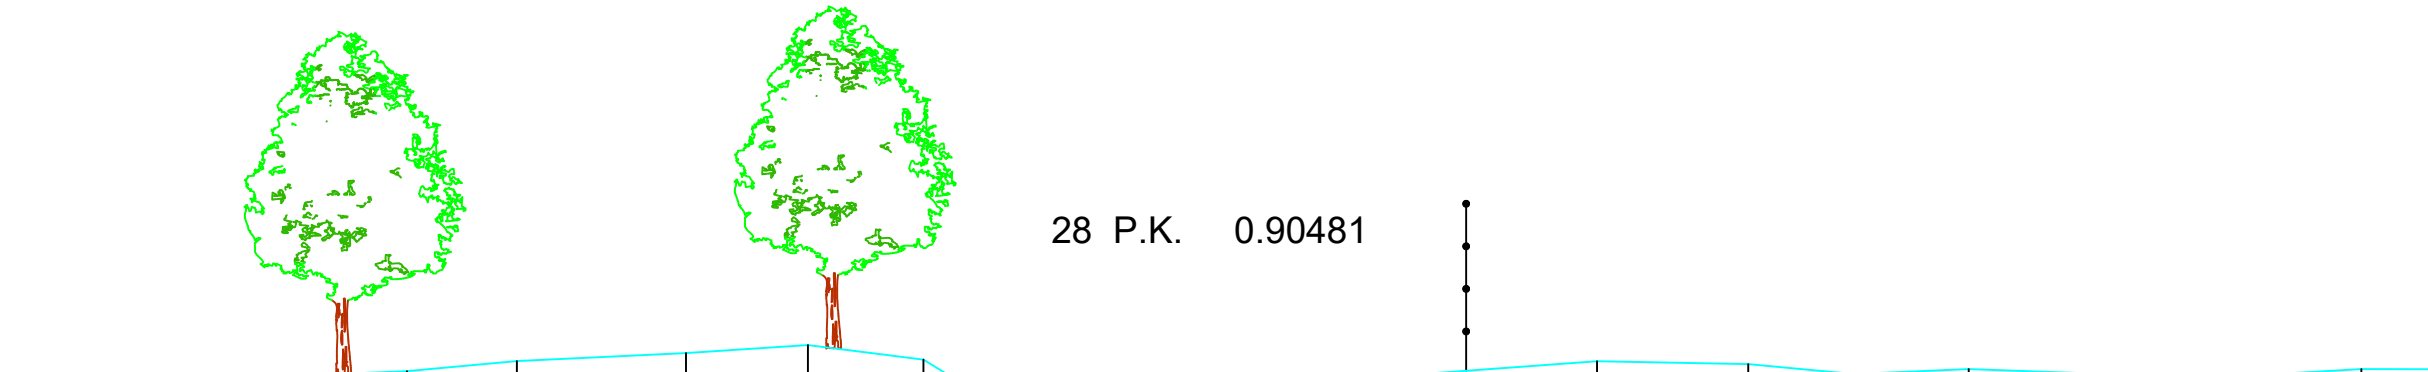

MATEN TERREIN	30.02	30.05	30.03	30.10	30.23	30.34	30.45	30.25	29.82	29.30	28.97	28.14	28.06	27.93	28.16	28.38	28.82	29.65	30.06	30.23	30.19	30.06	30.13	30.06	30.05	30.13	
TUSSENAFSTANDEN TERREIN	1.41	1.98	1.71	1.46	2.24	1.61	1.53	0.70	0.89	0.57	0.53	0.84	0.46	0.62	0.53	0.47	0.37	0.53	2.40	2.00	1.40	1.52	1.94	1.91	1.34	1.4	
GEKUMULEERDE AFSTANDEN TERREIN	-15.80	-14.39	-12.41	-10.70	-9.25	-7.01	-5.40	-3.87	-3.17	-2.28	-1.70	-1.17	-0.33	0.13	0.74	1.27	1.74	2.11	2.64	5.04	7.04	8.44	9.96	11.90	13.81	15.15	
MATEN SLIB	28.14														28.16	28.38											
TUSSENAFSTANDEN SLIB	18.43												0.84	0.48	0.60	0.53	18.07										
GEKUMULEERDE AFSTANDEN SLIB													-1.17	-0.33	0.14	0.74	1.27										