


LEGENDE

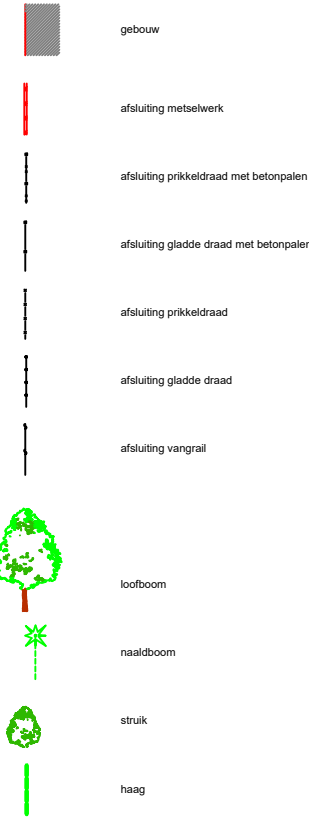

gebouw

afsluiting metselwerk

afsluiting prikkeldraad met betonpalen

afsluiting gladde draad met betonpalen

afsluiting prikkeldraad

afsluiting gladde draad

afsluiting vangrail

loofboom

naaldboom

struik

haag

32 P.K. 1.09048

MATEN TERREIN	30.51	30.50	30.63	30.58	30.59	30.50	30.55	30.50	29.64	28.93	28.50	28.19	28.19	28.24	28.25		29.65	29.89	30.07	30.25	30.45	30.52	30.62	30.64	30.75	
TUSSENAFSTANDEN TERREIN	1.88	1.73	1.80	1.84	1.63	1.76	1.54	1.21	0.49	0.63	0.77	0.68	0.45	0.39	0.68		0.70	0.47	1.08	1.33	1.40	2.01	2.33	2.55	2.45	
GEKUMULEERDE AFSTANDEN TERREIN	-14.81	-13.08	-11.29	-9.45	-7.82	-6.07	-4.52	-3.31	-2.82	-2.19	-1.42	-0.74	-0.30	0.09	0.77		1.84	2.33	3.41	4.74	6.15	8.16	10.49	13.04	15.49	
MATEN SLIB	28.93																									
TUSSENAFSTANDEN SLIB	22.49										0.77	0.68	0.45	0.39	0.68	24.65										
GEKUMULEERDE AFSTANDEN SLIB											-2.19	-1.42	-0.74	-0.30	0.09	0.77	0.96									

Gemeente Dilbeek

B1014 Molenbeek

VHAG: 6699

Locatie ataspunt (LB72): X-coördinaat: 141166,4673 Y-coördinaat: 168900,3756

DWARSPROFIELPLAN

Ataspunt - 032
Datum opmeting: 1/04/2002
Schaal: 1/100

