

LEGENDE

- 
- gebouw

afsluiting metselwerk

afsluiting prikkeldraad met betonpalen

afsluiting gladde draad met betonpalen

afsluiting prikkeldraad

afsluiting gladde draad

afsluiting vangrail


loofboom

naaldboom

struik

haag

40 P.K. 1.32374
6699.090

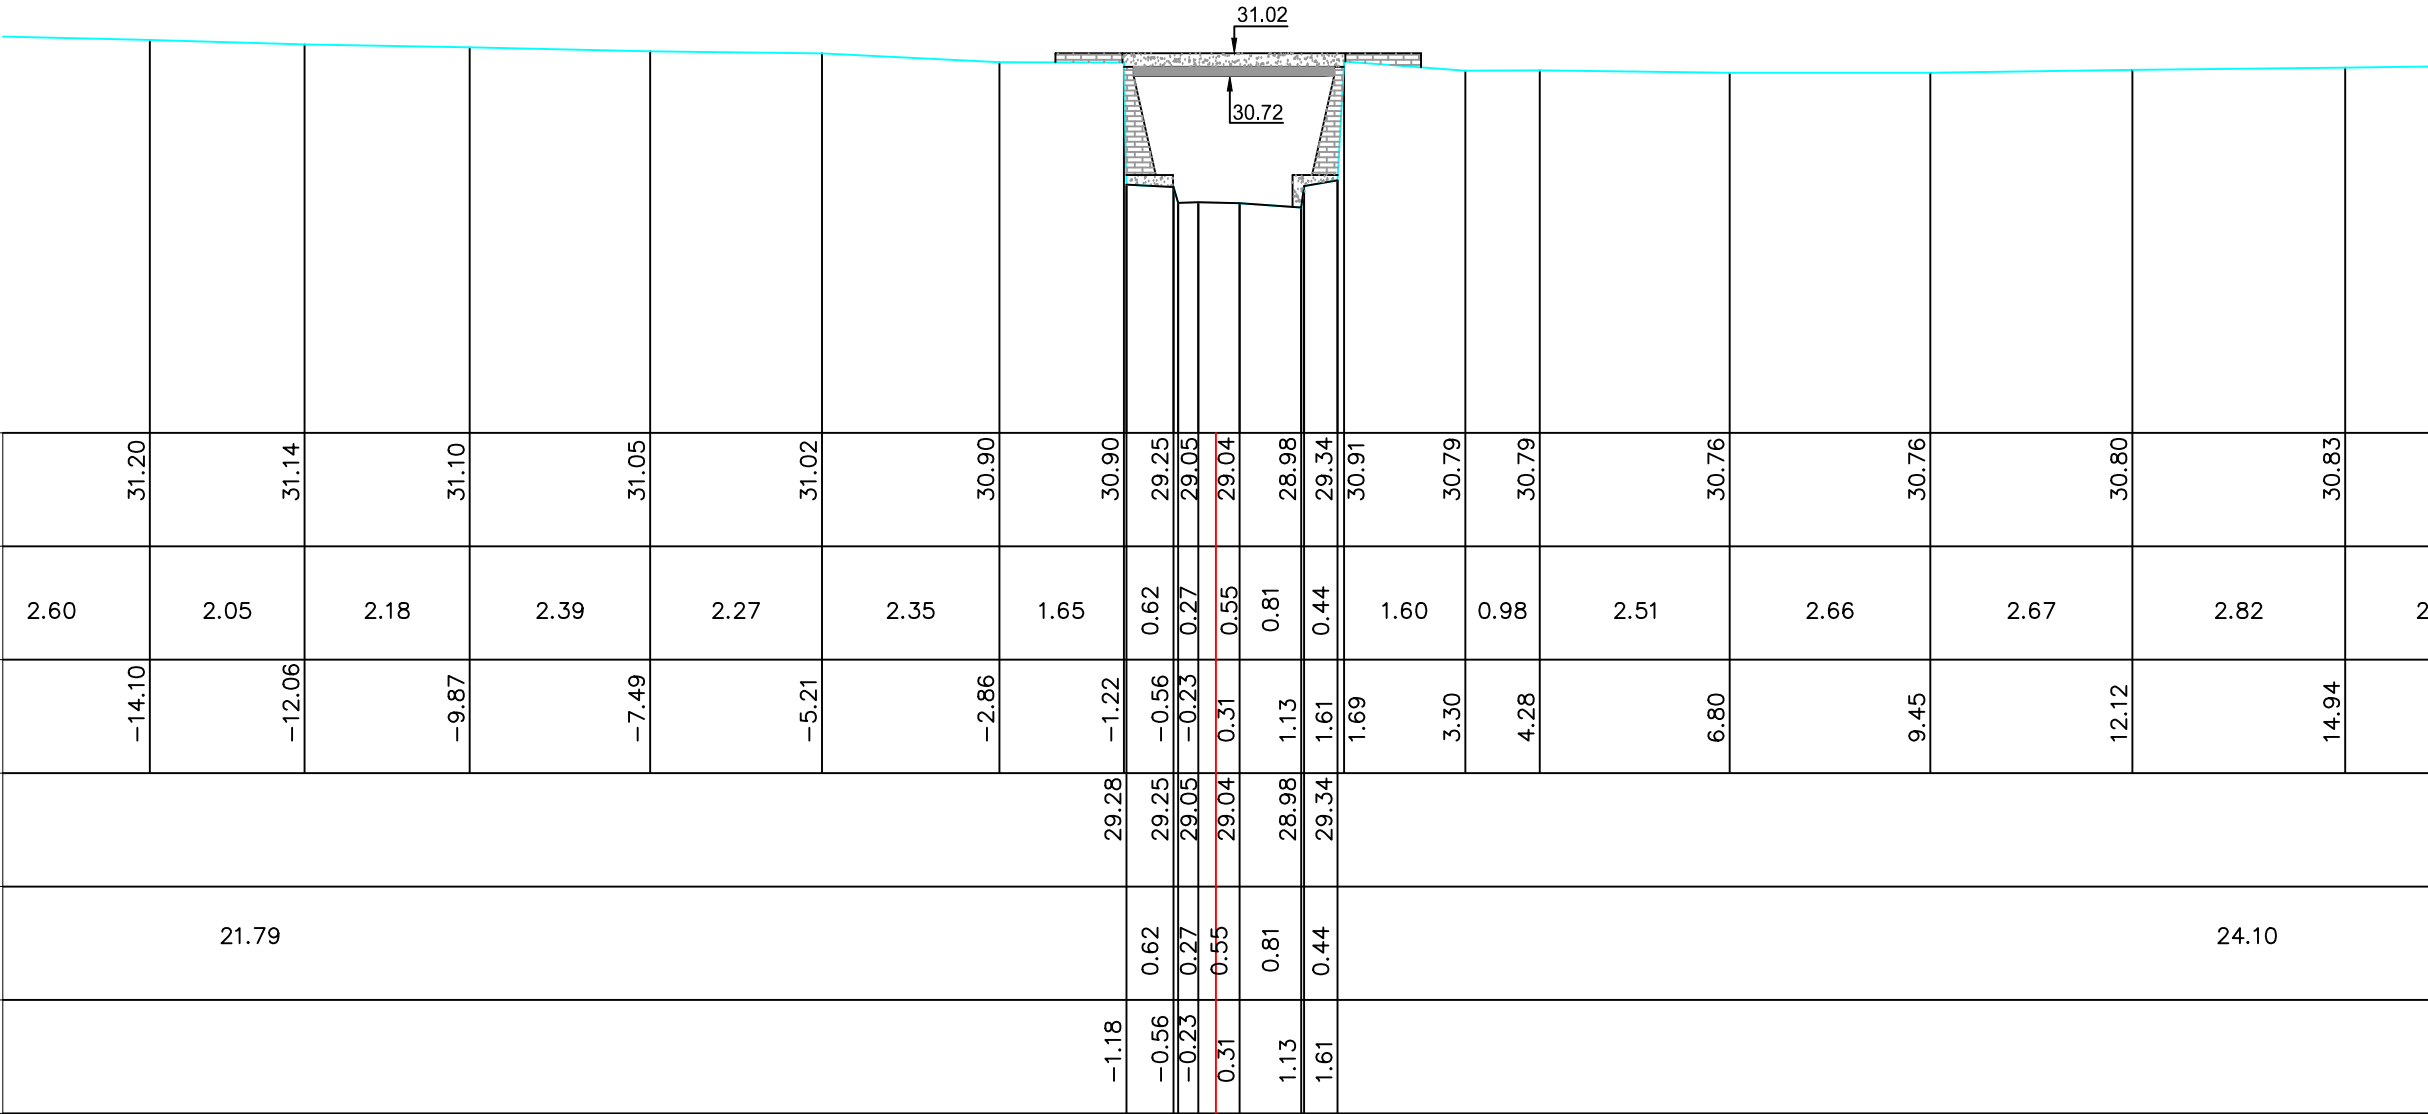

MATEN TERREIN	31.20	31.14	31.10	31.05	31.02	30.90	30.90	29.25	29.05	29.04	28.98	29.34	30.91	30.79	30.79	30.76	30.76	30.80	30.83	2
TUSSENAFSTANDEN TERREIN	2.60	2.05	2.18	2.39	2.27	2.35	1.65	0.62	0.27	0.55	0.81	0.44	1.60	0.98	2.51	2.66	2.67	2.82		2
GEKUMULEERDE AFSTANDEN TERREIN	-14.10	-12.06	-9.87	-7.49	-5.21	-2.86	-1.22	-0.56	-0.23	0.31	1.13	1.61	1.69	3.30	4.28	6.80	9.45	12.12	14.94	
MATEN SLIB																				
TUSSENAFSTANDEN SLIB	21.79										0.62	0.27	0.55	0.81	0.44	24.10				
GEKUMULEERDE AFSTANDEN SLIB											-1.18	-0.56	-0.23	0.31	1.13	1.61				

Gemeente Dilbeek

B1014 **Molenbeek**

VHAG: 6699

Locatie atlaspunt (LB72): X-coördinaat: 140989,123 Y-coördinaat: 168974,0464

DWARSPROFIELPLAN

Atlaspunt - 040
Datum opmeting: 1/04/2002
Schaal: 1/100

