


	gebouw
	afsluiting metselwerk
	afsluiting prikkeldraad met betonpalen
	afsluiting gladde draad met betonpalen
	afsluiting prikkeldraad
	afsluiting gladde draad
	afsluiting vangrail
	loofboom
	naaldboom
	struik
	haag

41 P.K. 1.36773

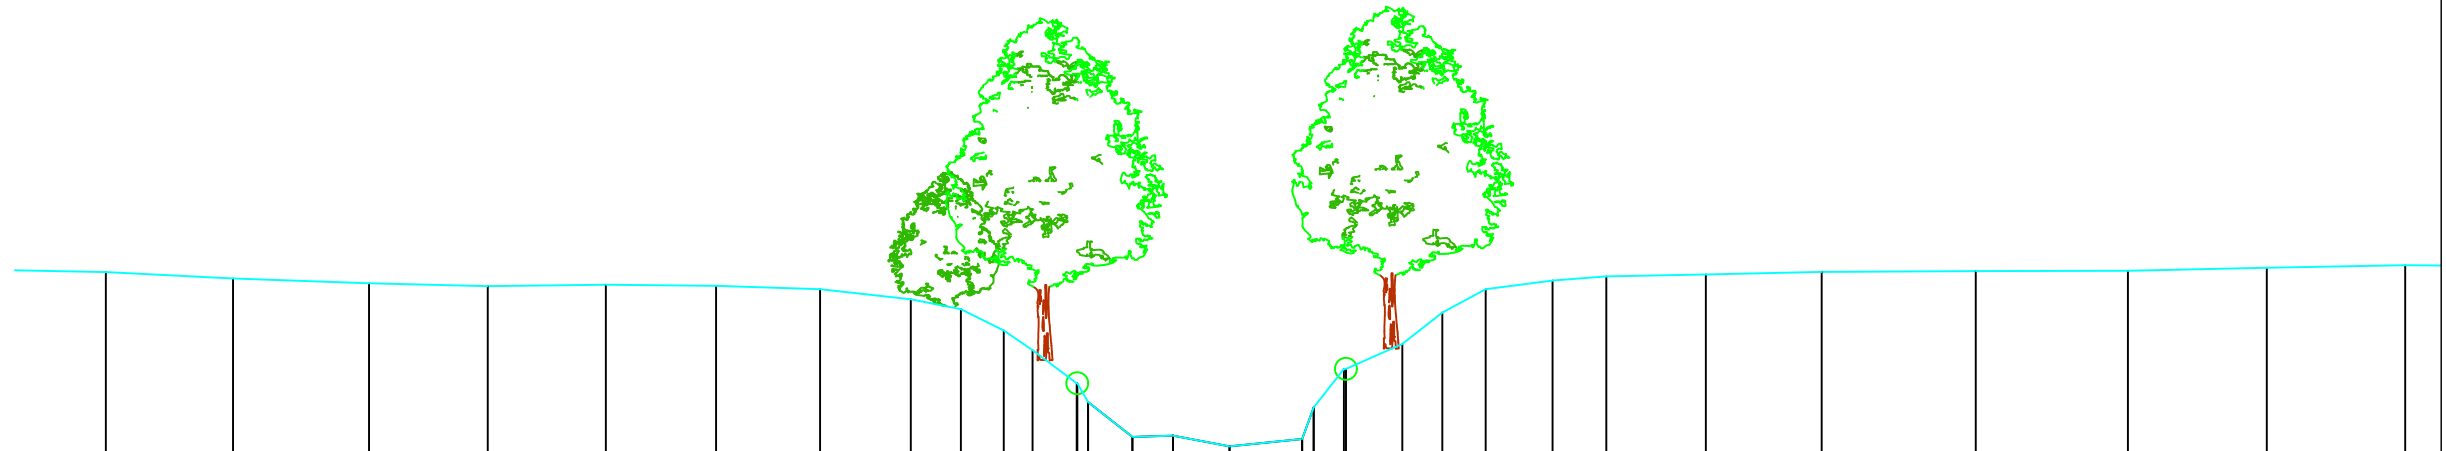

MATEN TERREIN	31.29	31.20	31.14	31.10	31.12	31.11	31.06	30.93	30.80	30.52	30.25	29.82	29.11	29.12	28.98	29.08	30.01	30.34	30.75	31.06	31.18	31.23	31.25	31.29	31.30	31.30	31.34	31.38
TUSSENAFSTANDEN TERREIN	1.59	1.68	1.80	1.57	1.56	1.46	1.38	1.20	0.66	0.57	0.38	0.59	0.58	0.54	0.75	0.96	0.40	0.74	0.53	0.57	0.88	0.71	1.32	1.53	2.04	2.01	1.84	1.83
GEKUMULEERDE AFSTANDEN TERREIN	-14.84	-13.16	-11.36	-9.79	-8.23	-6.77	-5.40	-4.20	-3.53	-2.97	-2.59	-2.00	-1.26	-0.73	0.02	0.98	1.53	2.31	2.83	3.41	4.29	5.01	6.32	7.85	9.89	11.91	13.74	15.57
MATEN SLIB	29.57												29.11	29.12	28.98	29.08	29.50											
TUSSENAFSTANDEN SLIB	20.15												0.58	0.54	0.75	0.96	0.15	23.37										
GEKUMULEERDE AFSTANDEN SLIB	-1.85												-1.26	-0.73	0.02	0.98	1.13											

Gemeente Dilbeek

B1014

Molenbeek

VHAG: 6699

Locatie atlaspunt (LB72):

X-coördinaat: 140946,6528 Y-coördinaat: 168966,4202

DWARSPROFIELPLAN

Atlaspunt - 041

Datum opmeting: 1/04/2002

Schaal: 1/100

