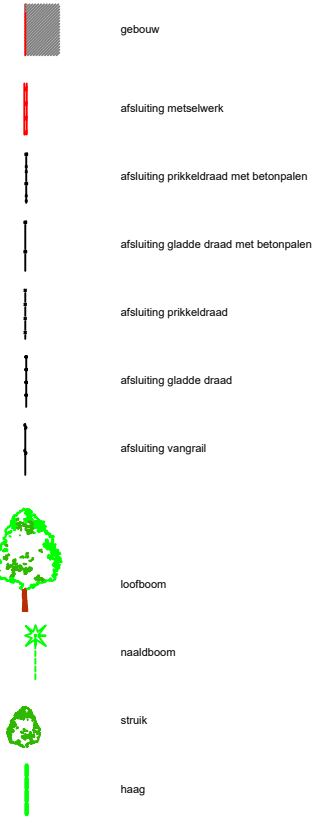


LEGENDE

- 
- gebouw

afsluiting metselwerk

afsluiting prikkeldraad met betonpalen

afsluiting gladde draad met betonpalen

afsluiting prikkeldraad

afsluiting gladde draad


afsluiting vangrail

loofboom

naaldboom

struik

haag

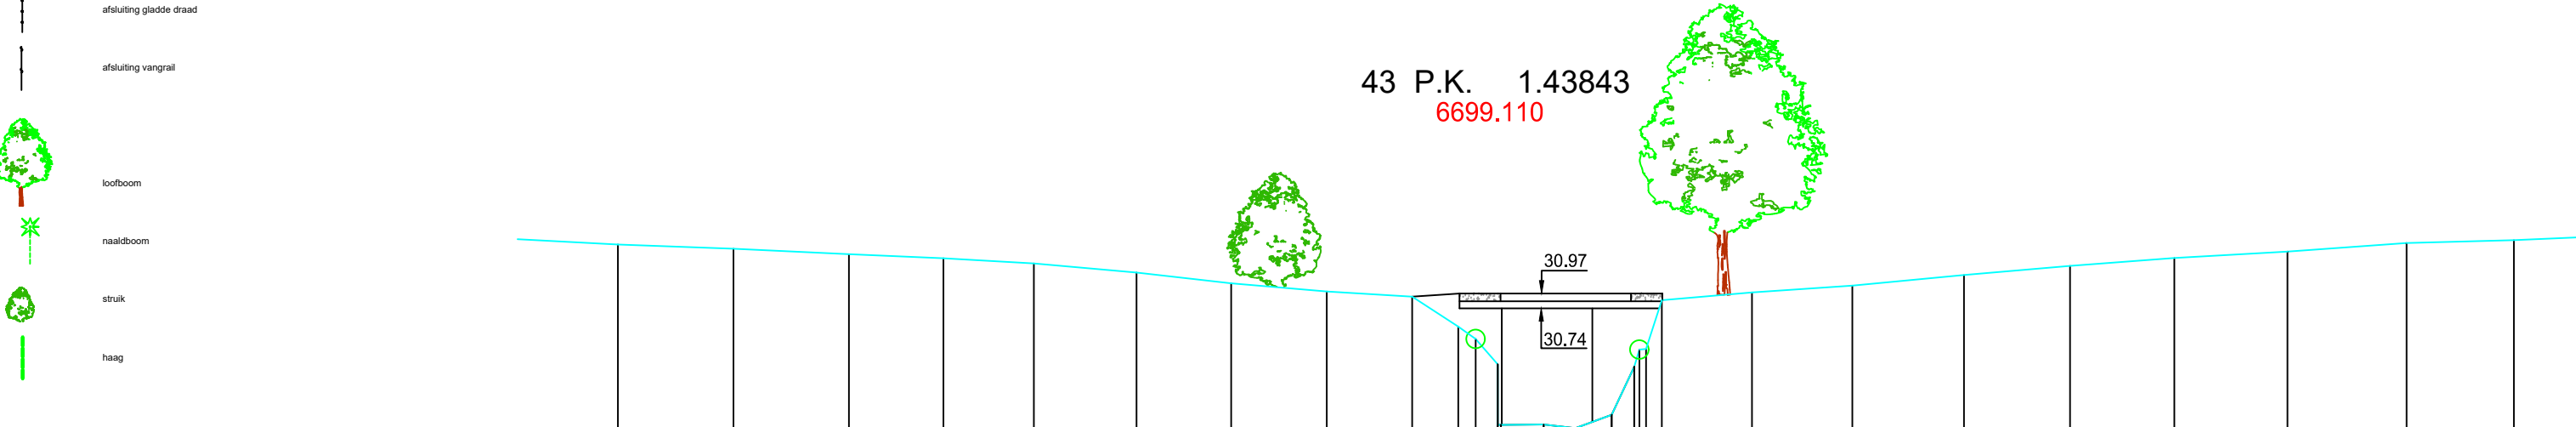

MATEN TERREIN	31.73	31.67	31.58	31.52	31.44	31.30	31.13	31.00	30.92	30.46	30.26	29.87	28.93	28.88	29.08	29.83	30.87	30.99	31.09	31.26	31.40	31.52	31.62	31.75	31.80			
TUSSENAFSTANDEN TERREIN	1.74	1.80	1.80	1.47	1.41	1.60	1.47	1.49	1.33	0.72	0.27	0.34	0.67	0.49	0.56	0.35	0.25	1.40	1.56	1.74	1.65	1.62	1.76	1.85	1.67	1.7		
GEKUMULEERDE AFSTANDEN TERREIN	-14.49	-12.69	-10.89	-9.42	-8.01	-6.41	-4.94	-3.45	-2.12	-1.41	-1.13	-0.79	-0.07	0.42	0.98	1.33	1.76	3.17	4.73	6.47	8.12	9.74	11.50	13.36	15.03			
MATEN SLIB																												
TUSSENAFSTANDEN SLIB	18.93												0.05	0.67	0.49	0.56	0.35	19.69										
GEKUMULEERDE AFSTANDEN SLIB													-0.79	-0.74	-0.07	0.42	0.98	1.33										

Gemeente Dilbeek

B1014 **Molenbeek**

VHAG: 6699

Locatie atlaspunt (LB72): X-coördinaat: 140879,2935 Y-coördinaat: 168964,9657

DWARSPROFIELPLAN

Atlaspunt - 043
Datum opmeting: 1/04/2002
Schaal: 1/100

