


	gebouw
	afsluiting metselwerk
	afsluiting prikkeldraad met betonpalen
	afsluiting gladde draad met betonpalen
	afsluiting prikkeldraad
	afsluiting gladde draad
	afsluiting vangrail
	loofboom
	naaldboom
	struik
	haag

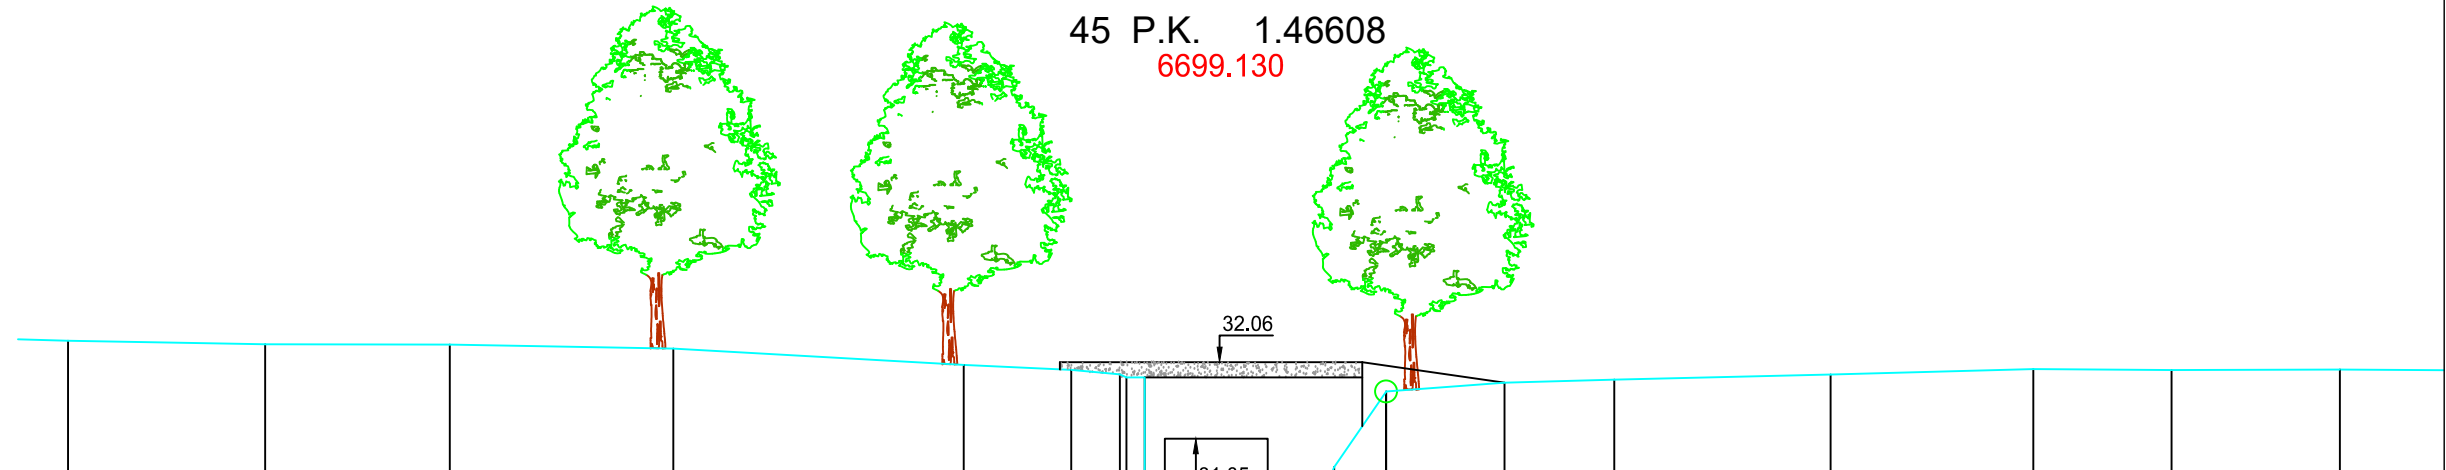

MATEN TERREIN	32.34	32.30	32.29	32.24	32.02	31.96	31.90	31.86	31.82	31.79	31.83	31.90	31.97	31.96	31.96						
TUSSENAFSTANDEN TERREIN	2.61	2.44	2.96	3.84	1.42	0.64	0.24	0.27	0.37	0.44	0.47	0.45	0.51	0.69	1.57	1.45	2.86	2.68	1.83	2.23	2.4
GEKUMULEERDE AFSTANDEN TERREIN	-15.38	-12.78	-10.33	-7.38	-3.54	-2.11	-1.47	-1.14	-0.87	-0.50	-0.06	0.41	0.86	1.36	2.05	3.62	5.07	7.93	10.61	12.44	14.67
MATEN SLIB																					
TUSSENAFSTANDEN SLIB	24.79																				
GEKUMULEERDE AFSTANDEN SLIB	-0.50																				

B1014 Molenbeek

Locatie atlaspunt (LB72): X-coördinaat: 140852,4484 Y-coördinaat: 168962,0506

Atlaspunt - 045
Datum opmeting: 1/04/2002
Schaal: 1/100

