


LEGENDE

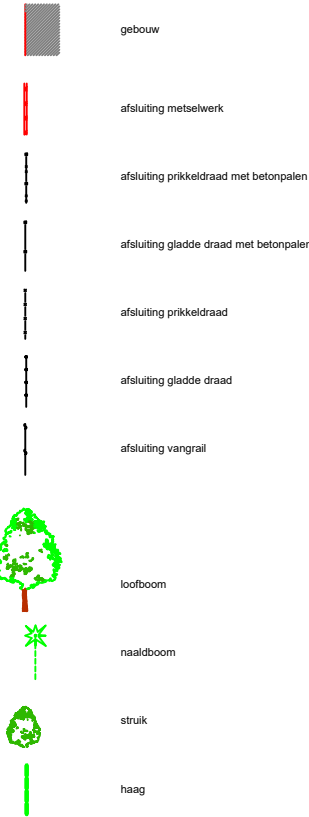

gebouw

afsluiting metselwerk

afsluiting prikkeldraad met betonpalen

afsluiting gladde draad met betonpalen

afsluiting prikkeldraad

afsluiting gladde draad


afsluiting vangrail

loofboom

naaldboom

struik

haag

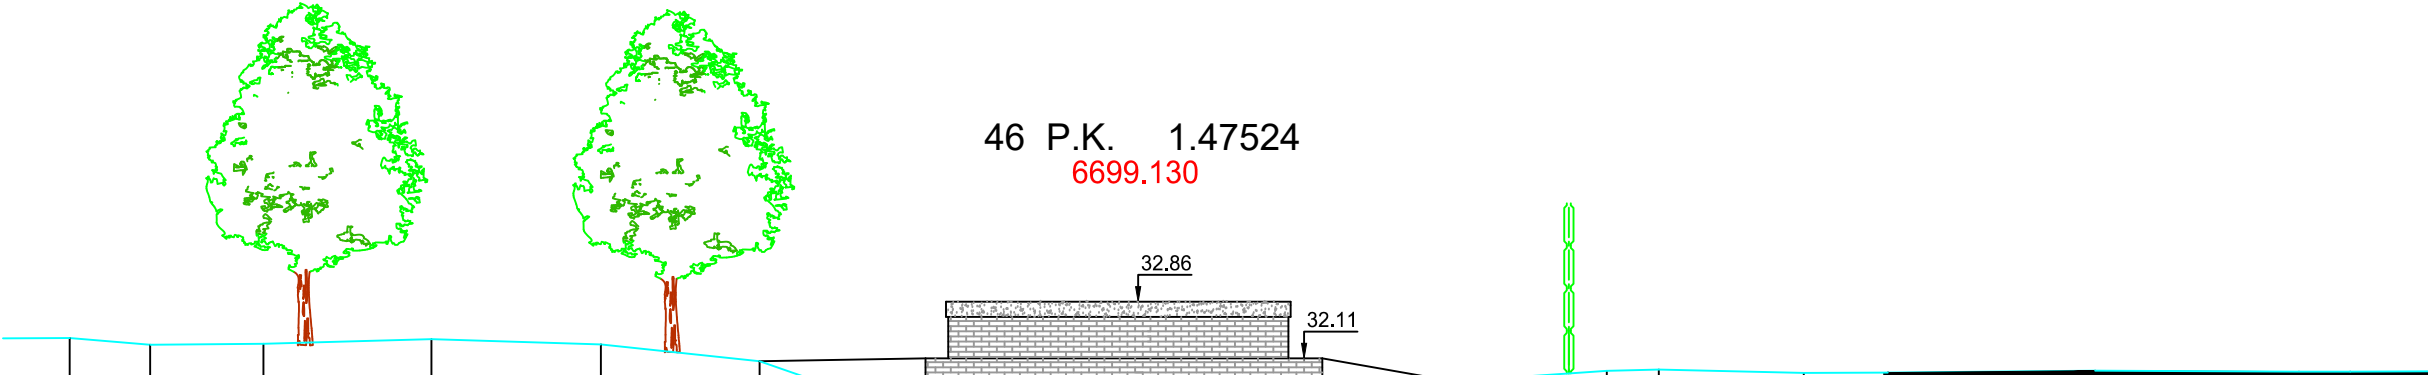

MATEN TERREIN	32.38	32.29	32.30	32.37	32.29	32.07	31.56	31.34	30.84	30.58	30.29	29.20	29.43	29.26	29.18	31.10	31.18	31.48	31.81	31.95	31.96	31.92	31.92	31.95	31.94	31.94
TUSSENAFSTANDEN TERREIN	1.06	1.50	2.22	2.24	2.10	1.49	0.72	0.39	0.61	0.50	0.23	0.41	0.68	0.79	0.29	1.08	1.66	2.03	0.69	1.92	1.11	2.74	2.70	0.68		
GEKUMULEERDE AFSTANDEN TERREIN	-13.81	-12.75	-11.25	-9.03	-6.78	-4.68	-3.19	-2.47	-2.08	-1.47	-0.98	-0.59	-0.18	0.50	1.30	1.63	1.76	2.84	4.50	6.52	7.21	9.13	10.24	12.98	15.68	16.36
MATEN SLIB	29.31																									
TUSSENAFSTANDEN SLIB	26.61	0.15																								20.40
GEKUMULEERDE AFSTANDEN SLIB	-0.82																									
	-0.18																									
	0.50																									
	1.30																									

Gemeente Dilbeek

B1014 **Molenbeek**

VHAG: 6699

Locatie atlaspunt (LB72): X-coördinaat: 140843,7717 Y-coördinaat: 168959,1245

DWARSPROFIELPLAN

Atlaspunt - 046
Datum opmeting: 1/04/2002
Schaal: 1/100

