

LEGENDE

- 

gebouw
-

afsluiting metselwerk
-

afsluiting prikkeldraad met betonpalen
-

afsluiting gladde draad met betonpalen
-

afsluiting prikkeldraad
-

afsluiting gladde draad
-


afsluiting vangrail
- 

loofboom
- 

naaldboom
- 

struik
-

haag

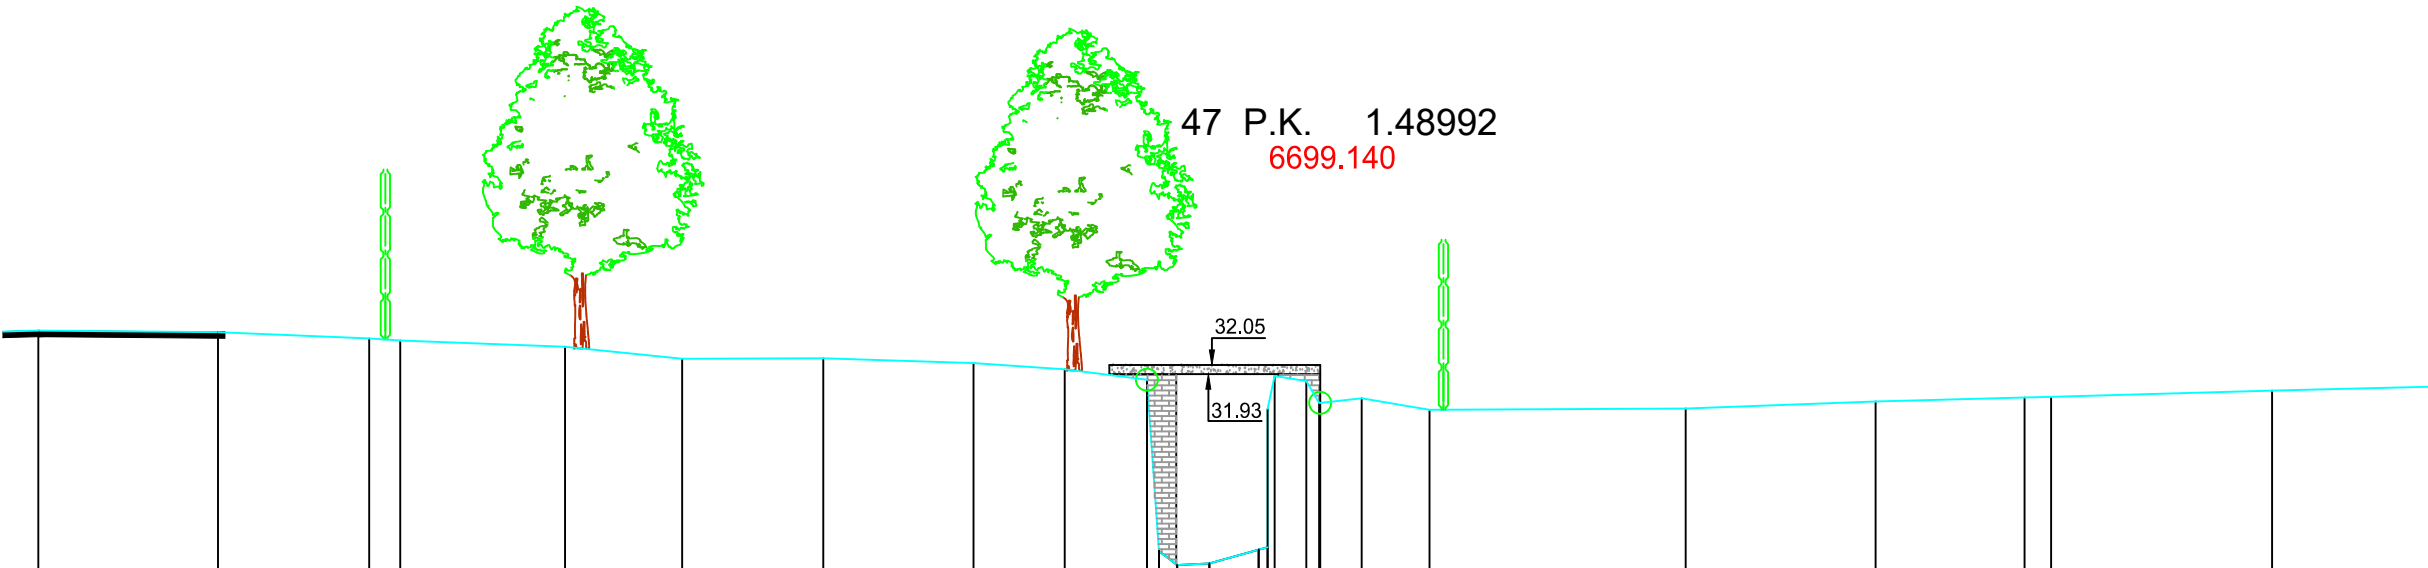

47 P.K. 1.48992
6699.140

MATEN TERREIN	32.51	32.48	32.40	32.37	32.29	32.13	32.14	32.08	31.99	31.85	29.40	29.42	29.61	31.84	31.61	31.46	31.48	31.57	31.62	31.63	31.71	31.76	
TUSSENAFSTANDEN TERREIN	6	2.38	2.00	0.41	2.18	1.55	1.87	1.99	1.21	1.09	0.24	0.43	0.65	0.42	0.55	0.90	3.39	2.51	1.97	0.35	2.92	2.16	
GEKUMULEERDE AFSTANDEN TERREIN	-15.58	-13.20	-11.20	-10.79	-8.61	-7.06	-5.19	-3.21	-2.00	-0.91	-0.51	-0.09	0.57	1.20	1.93	2.82	6.21	8.73	10.70	11.05	13.97	16.13	
MATEN SLIB																							
TUSSENAFSTANDEN SLIB	18.03										0.24	0.43	0.65	15.45									
GEKUMULEERDE AFSTANDEN SLIB											-0.75	-0.51	-0.09	0.57	0.18								

Gemeente Dilbeek

B1014 **Molenbeek**

VHAG: 6699

Locatie atlaspunt (LB72): X-coördinaat: 140831,5826 Y-coördinaat: 168966,3647

DWARSPROFIELPLAN

Atlaspunt - 047
Datum opmeting: 1/04/2002
Schaal: 1/100

