

LEGENDE

-
- gebouw

afsluiting metselwerk

afsluiting prikkeldraad met betonpalen

afsluiting gladde draad met betonpalen

afsluiting prikkeldraad

afsluiting gladde draad


afsluiting vangrail

loofboom

naaldboom

struik

haag

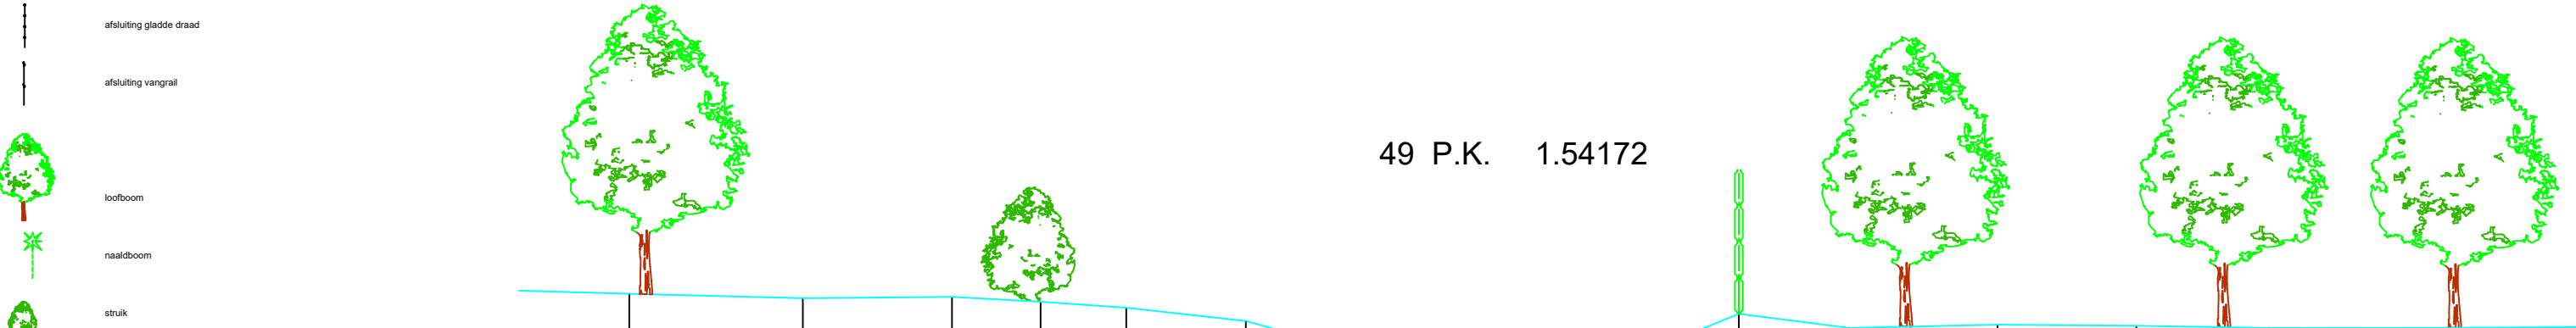

MATEN TERREIN		32.19		32.12		32.14		32.06		31.97		31.76		31.40		30.76	30.19	29.80	29.89		29.70	29.97	30.32	31.03	31.54	31.87		31.66		31.71		31.69		31.65		31.66			
TUSSENAFSTANDEN TERREIN	2.68		2.71		2.33		1.38	1.34		1.86	1.31		1.25		0.31	0.49	0.67		1.22		0.61	0.23	0.25	0.50	0.81		1.72		2.31		2.17		2.06		2.79	1.18			
GEKUMULEERDE AFSTANDEN TERREIN		-13.92		-11.22		-8.89		-7.51		-6.17		-4.31		-3.00		-1.74	-1.43	-0.94	-0.27		0.95	1.56	1.79	2.04	2.57	3.38		5.11		7.42		9.58		11.64		14.44	15.61		
MATEN SLIB																																							
TUSSENAFSTANDEN SLIB	23.14																0.47	0.69		1.22		0.61	0.23	19.96															
GEKUMULEERDE AFSTANDEN SLIB																	-1.43	-0.96	-0.27		0.95		1.56	1.79															

Gemeente Dilbeek

B1014 **Molenbeek**

VHAG: 6699

Locatie atlaspunt (LB72): X-coördinaat: 140786,5945 Y-coördinaat: 168959,696

DWARSPROFIELPLAN

Atlaspunt - 049
Datum opmeting: 1/04/2002
Schaal: 1/100

