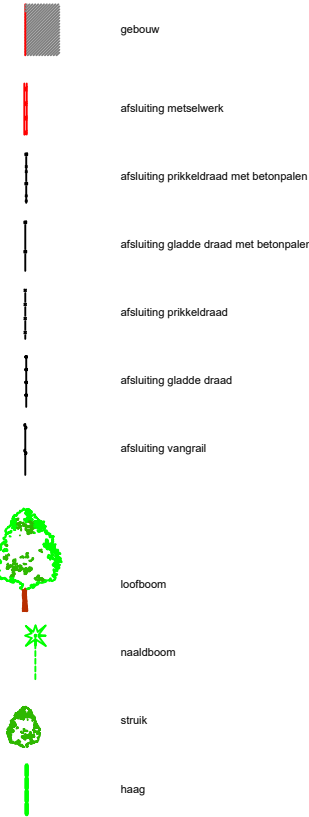


LEGENDE

- 
- gebouw

afsluiting metselwerk

afsluiting prikkeldraad met betonpalen

afsluiting gladde draad met betonpalen

afsluiting prikkeldraad

afsluiting gladde draad

afsluiting vangrail

loofboom

naaldboom

struik

haag

50 P.K. 1.58063

MATEN TERREIN		33.30		33.20	33.18		32.92		32.83		32.76		32.32		32.02		31.26		30.19	30.00	29.80			29.58		29.66		30.15		31.05		31.50		31.70		31.99		32.03		31.97		31.95		31.72		31.67		31.61		31.55		31.49
TUSSENAFSTANDEN TERREIN	2.37		1.68		1.73		2.42		1.88		1.92		1.14		1.18		0.84	0.27	0.48		1.29		0.49		0.48		0.54		0.50		0.54		0.61		1.02		1.23		1.42		1.74		1.75		1.54		1.76		1.16			
GEKUMULEERDE AFSTANDEN TERREIN		-14.18		-12.50	-12.37		-10.64		-8.22		-6.34		-4.42		-3.28		-2.10	-1.26	-0.98	-0.50			0.79		1.28		1.76		2.46		2.96		3.50		4.11		5.14		6.36		7.78		9.52		11.27		12.81		14.57		15.73	
MATEN SLIB																										30.19	30.00	29.80			29.58		29.97	30.15																		
TUSSENAFSTANDEN SLIB																										0.29	0.48		1.29		0.48	0.49																				
GEKUMULEERDE AFSTANDEN SLIB																										-1.26	-0.98	-0.50			0.79	1.27	1.76																			

Gemeente Dilbeek

B1014 Molenbeek

VHAG: 6699

Locatie atlaspunt (LB72): X-coördinaat: 140748,8833 Y-coördinaat: 168950,3382

DWARSPROFIELPLAN

Atlaspunt - 050
Datum opmeting: 1/04/2002
Schaal: 1/100

