


LEGENDE

-  gebouw
- afsluiting metselwerk
- afsluiting prikkeldraad met betonpalen
- afsluiting gladde draad met betonpalen
- afsluiting prikkeldraad
- afsluiting gladde draad
- afsluiting vangrail
-  loofboom
-  naaldboom
-  struik
- haag

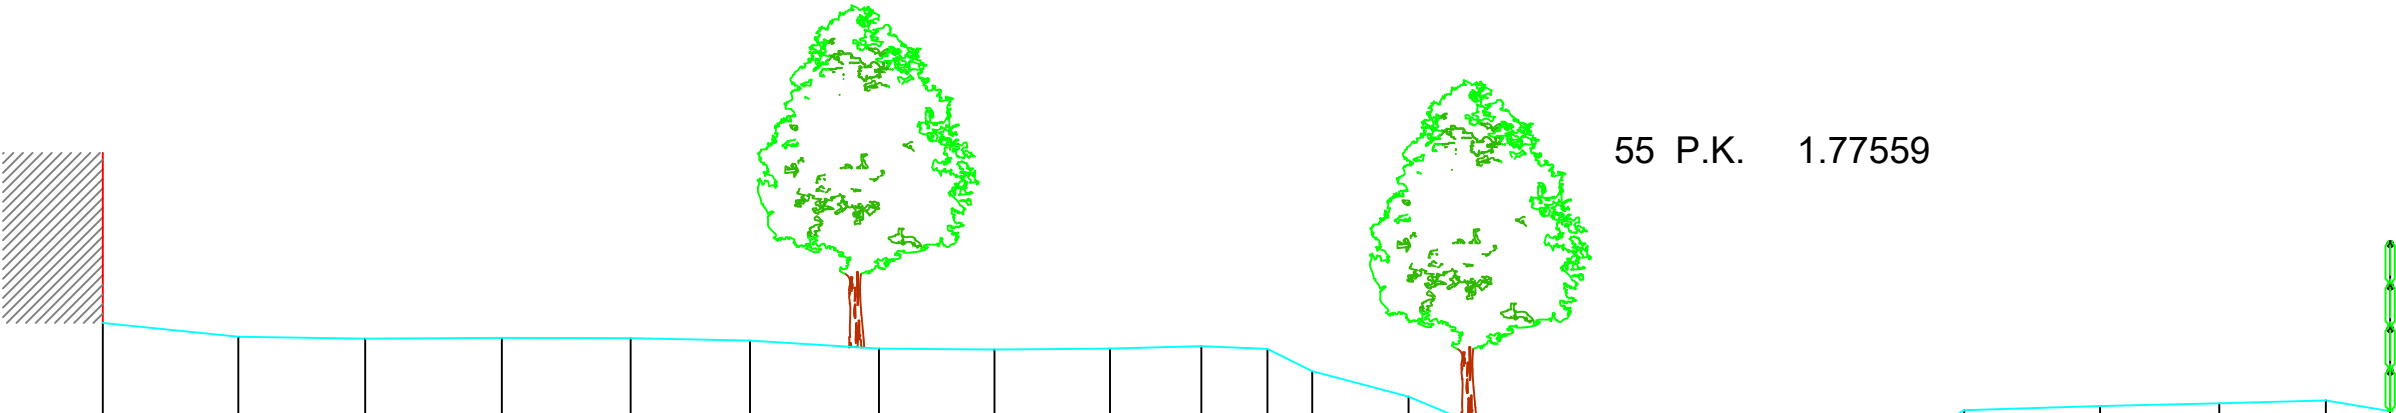

MATEN TERREIN		33.95	33.77	33.74	33.75	33.75	33.72	33.61	33.60	33.61	33.64	33.61	33.31		32.98		32.54	31.93	31.71	31.12	30.92	30.93	30.87	31.18	31.45	31.85	32.30	32.80		32.85		32.89		32.93	32.78
TUSSENAFSTANDEN TERREIN			1.79	1.68	1.81	1.70	1.58	1.70	1.53	1.53	1.21	0.87	0.59	1.27		1.05	0.46	0.75	0.29	0.67		0.61	0.44	0.57	0.28	0.36	0.84	0.85	1.80		1.58		1.41	0.85	
GEKUMULEERDE AFSTANDEN TERREIN		-20.90	-19.11	-17.43	-15.62	-13.92	-12.34	-10.64	-9.11	-7.58	-6.37	-5.50	-4.90		-3.63	-2.58	-2.12	-1.37	-0.90	-0.23		0.38	0.83	1.40	1.68	2.04	2.88	3.72		5.52		7.09		8.51	9.36
MATEN SLIB																			31.12	30.92	30.93	30.87	31.18												
TUSSENAFSTANDEN SLIB			20.01																	0.67	0.61	0.44	0.57	7.96											
GEKUMULEERDE AFSTANDEN SLIB		-20.90																	-0.90	-0.23	0.38	0.83	1.40	9.36											

Gemeente Dilbeek

B1014 **Molenbeek**

VHAG: 6699

Locatie ataspunt (LB72): X-coördinaat: 140568,3472 Y-coördinaat: 168931,0026

DWARSPROFIELPLAN

Ataspunt - 055
Datum opmeting: 1/04/2002
Schaal: 1/100

