


	gebouw
	afsluiting metselwerk
	afsluiting prikkeldraad met betonpalen
	afsluiting gladde draad met betonpalen
	afsluiting prikkeldraad
	afsluiting gladde draad
	afsluiting vangrail
	loofboom
	naaldboom
	struik
	haag

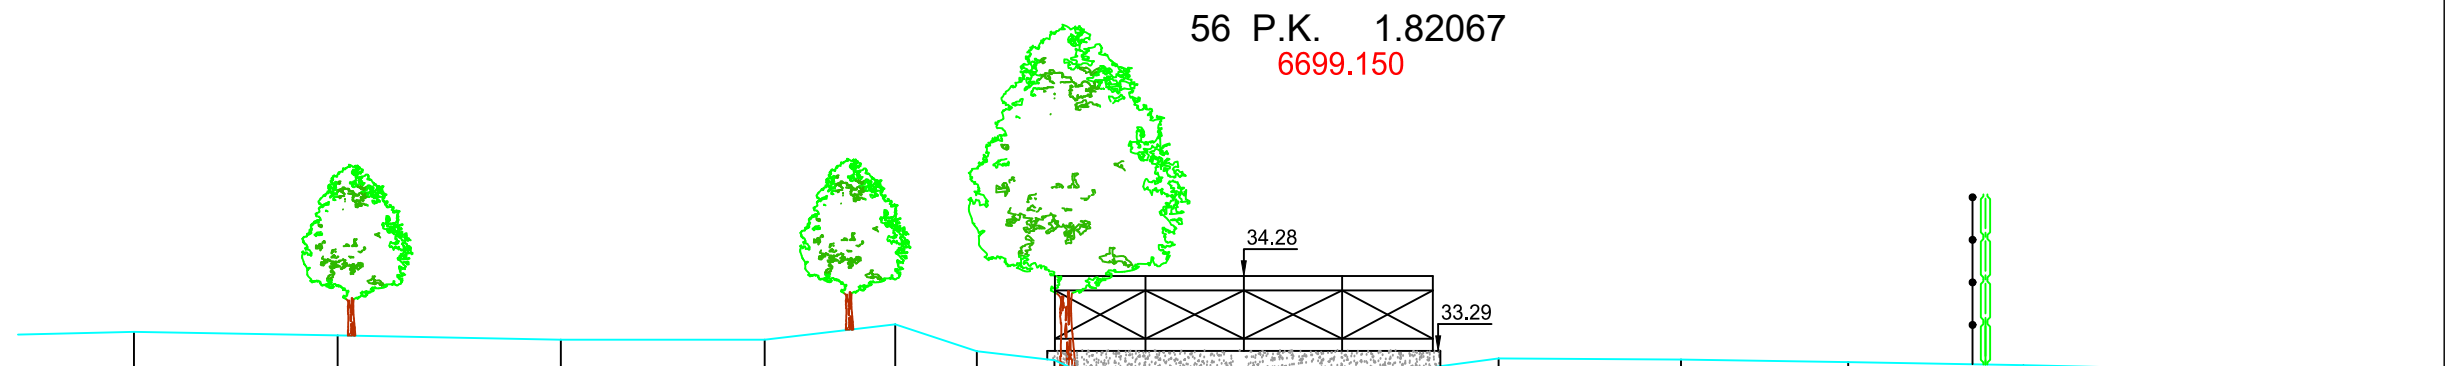

MATEN TERREIN	33.54	33.49	33.44	33.44	33.64	33.28	33.17	32.92	31.21	30.91	30.66	30.77	30.99	31.43	32.85	33.06	33.19	33.17	33.14	33.10	33.05	33.06	
TUSSENAFSTANDEN TERREIN	2.01	2.69	2.95	2.70	1.73	1.08	1.03	0.55	0.37	0.30	0.68	0.65	0.60	0.81	0.63	0.32	0.96	2.41	2.21	2.32	2.31	2.62	
GEKUMULEERDE AFSTANDEN TERREIN	-14.51	-11.82	-8.87	-6.17	-4.44	-3.36	-2.34	-1.79	-1.42	-1.12	-0.44	-0.21	0.81	1.62	2.26	2.58	3.54	5.95	8.17	10.48	12.79	15.41	
MATEN SLIB	31.21 30.91 30.88 30.77 30.99 31.43																						
TUSSENAFSTANDEN SLIB	20.49 0.30 0.70 0.63 0.60 0.81 17.43																						
GEKUMULEERDE AFSTANDEN SLIB	-1.42 -1.12 -0.42 0.21 0.81 1.62																						

B1014 Molenbeek

