


LEGENDE

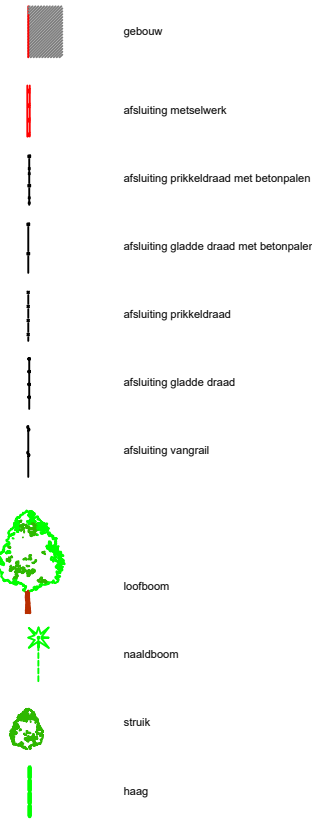

gebouw

afsluiting metselwerk

afsluiting prikkeldraad met betonpalen

afsluiting gladde draad met betonpalen

afsluiting prikkeldraad

afsluiting gladde draad

afsluiting vangrail

loofboom

naaldboom

struik

haag

64 P.K. 2.12510

MATEN TERREIN	33.42	33.31	33.20	33.09	33.02	32.88	32.83	32.41	31.86	31.08	30.96	31.16	31.20	31.44	32.19	32.34	32.68	32.86	32.87	32.97	33.12
TUSSENAFSTANDEN TERREIN	2.96	2.42	2.50	2.50	2.18	0.79	0.77	0.24	0.53	0.32	0.64	0.26	0.41	0.45	0.88	1.61	2.66	2.55	2.84	2.96	
GEKUMULEERDE AFSTANDEN TERREIN	-15.27	-12.31	-9.89	-7.39	-4.90	-2.72	-1.93	-1.16	-0.92	-0.34	-0.02	0.62	0.88	1.29	1.79	2.67	4.28	6.95	9.49	12.34	15.30
MATEN SLIB																					
TUSSENAFSTANDEN SLIB	19.62										18.93										
GEKUMULEERDE AFSTANDEN SLIB																					

Gemeente Dilbeek

B1014 Molenbeek

VHAG: 6699

Locatie atlaspunt (LB72): X-coördinaat: 140269,1491 Y-coördinaat: 168813,8357

DWARSPROFIELPLAN

Atlaspunt - 064
Datum opmeting: 1/04/2002
Schaal: 1/100

