


LEGENDE

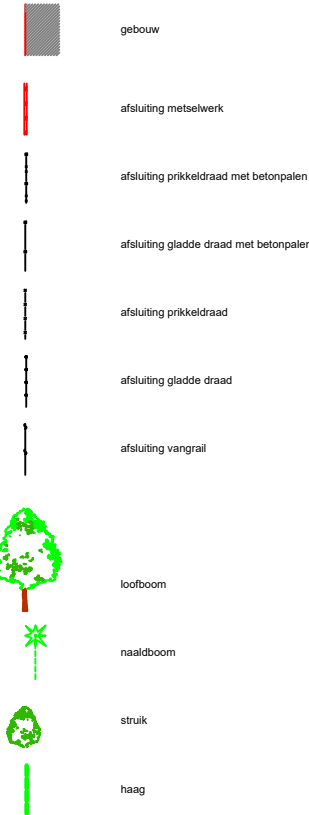

gebouw

afsluiting metselwerk

afsluiting prikkeldraad met betonpalen

afsluiting gladde draad met betonpalen

afsluiting prikkeldraad

afsluiting gladde draad


afsluiting vangrail

loofboom

naaldboom

struik

haag

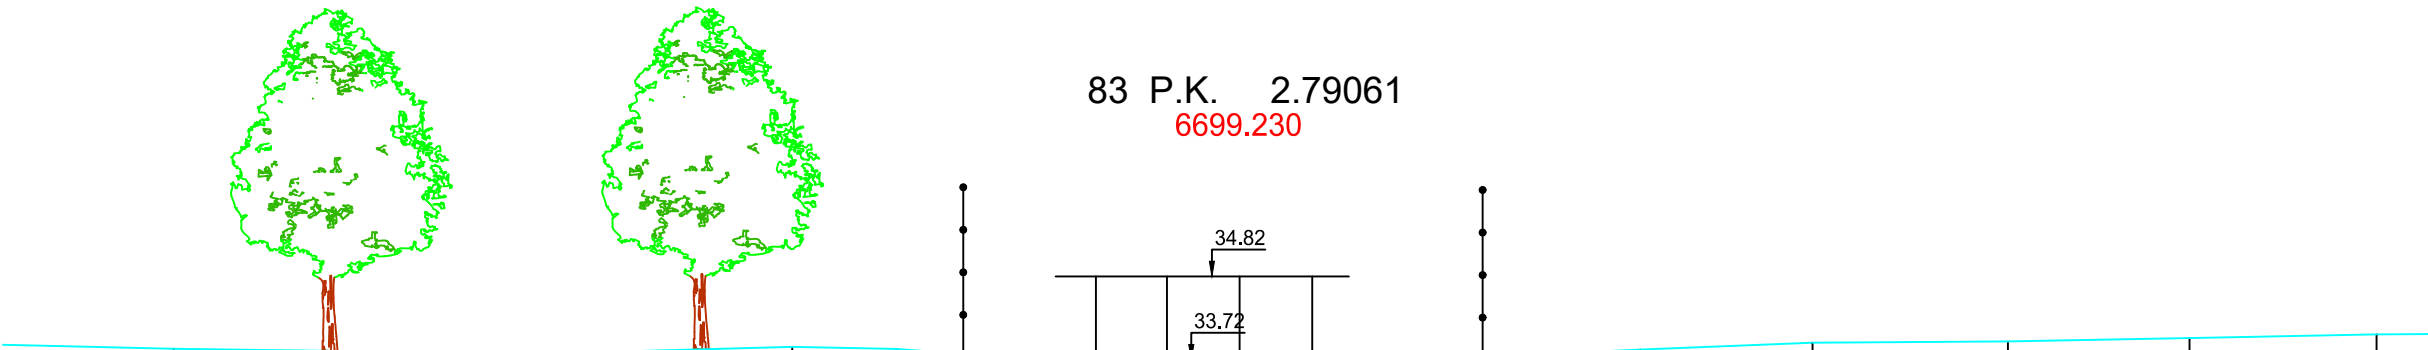

83 P.K. 2.79061  
6699.230

|                                |        
|--------------------------------|--------|--------|-------|-------|-------|-------|-------|-------|-------|-------|-------|-------|-------|-------|-------|-------|-------|-------|-------|-------|-------|-------|-------|--|
| MATEN TERREIN                  | 33.86  | 33.82  | 33.81 | 33.89 | 33.86 | 33.78 | 33.67 | 33.51 | 33.07 | 32.64 | 32.31 | 32.43 | 32.40 | 32.25 | 32.58 | 32.98 | 33.59 | 33.75 | 33.85 | 33.94 | 33.96 | 34.00 | 34.05 |  |
| TUSSENAFSTANDEN TERREIN        | 2.75   | 2.83   | 2.53  | 2.82  | 1.38  | 1.07  | 0.76  | 0.60  | 0.50  | 0.65  | 0.28  | 0.54  | 0.40  | 0.75  | 0.29  | 0.19  | 0.37  | 1.24  | 2.19  | 2.28  | 2.58  | 2.40  | 2.47  |  |
| GEKUMULEERDE AFSTANDEN TERREIN | -13.79 | -10.96 | -8.43 | -5.61 | -4.22 | -3.16 | -2.39 | -1.79 | -1.29 | -0.63 | -0.36 | 0.18  | 0.59  | 1.33  | 1.62  | 2.18  | 3.42  | 5.61  | 7.89  | 10.48 | 12.88 | 15.35 |       |  |
| MATEN SLIB                     |        |        
| TUSSENAFSTANDEN SLIB           | 20.97  |        |       |       |       |       |       |       |       |       | 0.28  | 0.54  | 0.40  | 0.75  | 0.29  | 20.51 |       |       |       |       |       |       |       |  |
| GEKUMULEERDE AFSTANDEN SLIB    |        |        |       |       |       |       |       |       |       |       | -0.63 | -0.36 | 0.18  | 0.59  | 1.33  | 1.62  |       |       |       |       |       |       |       |  |