


LEGENDE

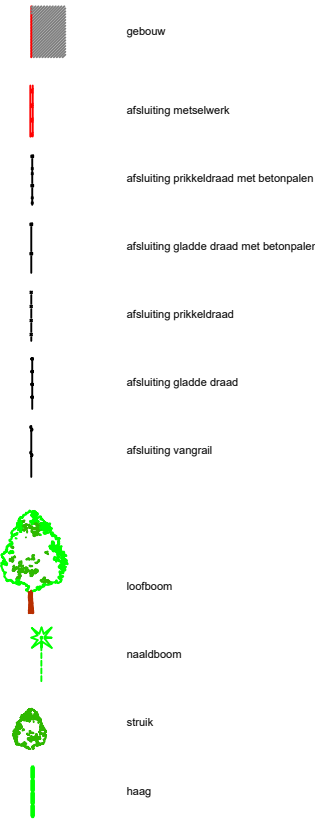

gebouw

afsluiting metselwerk

afsluiting prikkeldraad met betonpalen

afsluiting gladde draad met betonpalen

afsluiting prikkeldraad

afsluiting gladde draad


afsluiting vangrail

loofboom

naaldboom

struik

haag

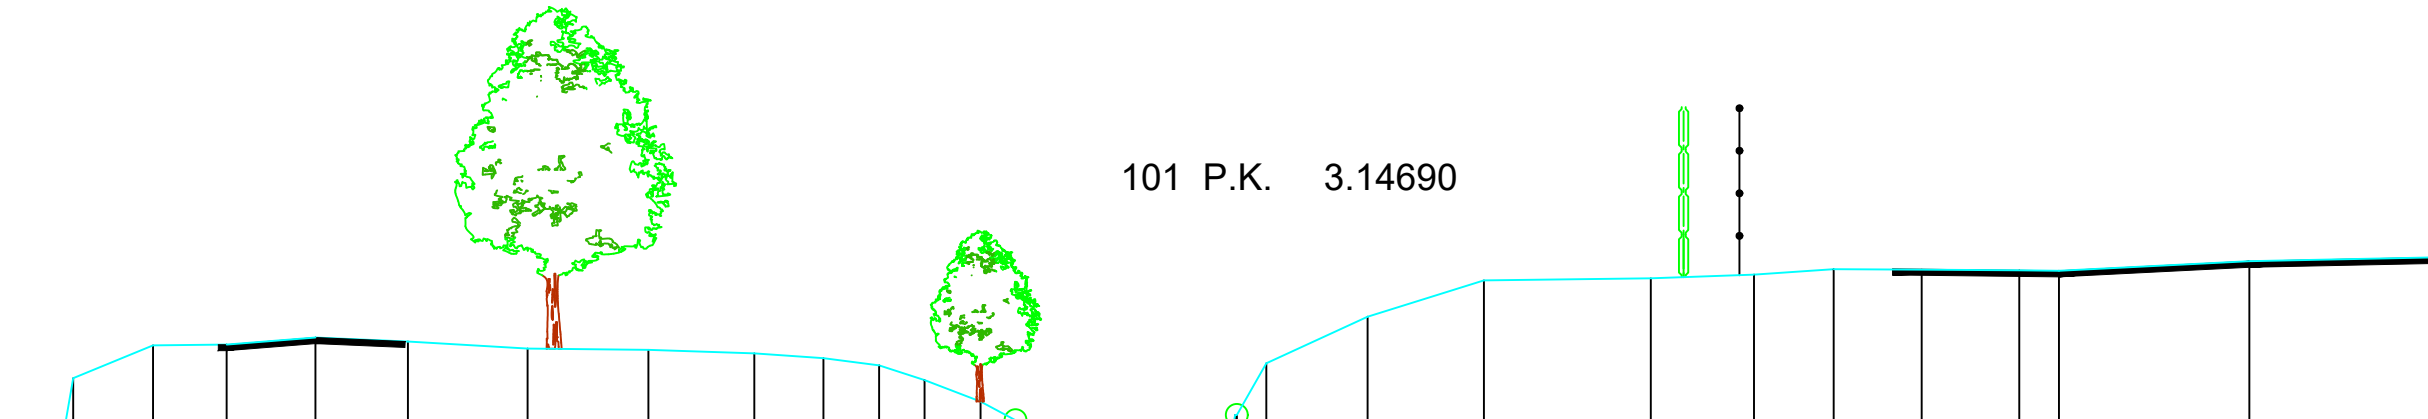

|                                |        
|--------------------------------|--------|--------|--------|--------|--------|--------|-------|-------|-------|-------|-------|-------|-------|-------|-------|-------|-------|-------|-------|-------|-------|-------|-------|-------|-------|------|-------|-------|-------|-------|-------|-------|-------|-------|
| MATEN TERREIN                  |        | 33.55  | 34.15  | 34.58  | 34.59  | 34.69  | 34.63 | 34.54 | 34.52 | 34.48 | 34.41 | 34.32 | 34.12 | 33.84 | 33.59 | 33.59 | 33.10 | 32.61 | 32.64 | 32.70 | 33.19 | 33.66 | 34.35 | 34.96 | 35.44 |      | 35.47 | 35.52 | 35.59 | 35.58 | 35.57 | 35.57 | 35.70 | 35.74 |
| TUSSENAFSTANDEN TERREIN        | 1.02   | 0.10   | 1.06   | 0.97   | 1.17   | 1.22   | 1.58  | 1.60  | 1.40  | 0.92  | 0.74  | 0.60  | 0.74  | 0.46  | 0.25  | 1.56  | 0.24  | 0.47  | 0.27  | 0.27  | 0.66  | 0.39  | 1.34  | 1.54  | 2.21  | 1.36 | 1.05  | 1.16  | 1.29  | 0.53  | 2.52  | 2.39  |       |       |
| GEKUMULEERDE AFSTANDEN TERREIN | -15.22 | -15.12 | -14.06 | -13.09 | -11.91 | -10.69 | -9.11 | -7.51 | -6.11 | -5.19 | -4.46 | -3.85 | -3.11 | -2.65 | -2.63 | -2.37 | -0.81 | -0.57 | -0.10 | 0.17  | 0.28  | 0.67  | 2.01  | 3.55  | 5.75  | 7.12 | 8.17  | 9.34  | 10.63 | 11.15 | 13.67 | 16.06 |       |       |
| MATEN SLIB                     | 33.10  |        |        |        |        |        |       |       |       |       |       |       |       |       |       |       | 32.61 | 32.64 | 32.70 | 33.19 |       |       |       |       |       |      |       |       |       |       |       |       |       |       |
| TUSSENAFSTANDEN SLIB           | 13.87  |        |        |        |        |        |       |       |       |       |       |       |       |       |       |       | 1.56  | 0.24  | 0.47  | 0.27  | 21.77 |       |       |       |       |      |       |       |       |       |       |       |       |       |
| GEKUMULEERDE AFSTANDEN SLIB    |        |        |        |        |        |        |       |       |       |       |       |       |       |       |       |       | -2.37 | -0.81 | -0.57 | -0.10 | 0.17  |       |       |       |       |      |       |       |       |       |       |       |       |       |