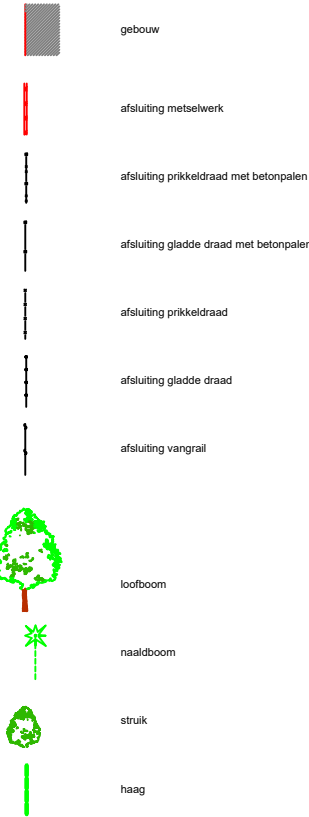


LEGENDE

- 
- gebouw

afsluiting metselwerk

afsluiting prikkeldraad met betonpalen

afsluiting gladde draad met betonpalen

afsluiting prikkeldraad

afsluiting gladde draad


afsluiting vangrail

loofboom

naaldboom

struik

haag

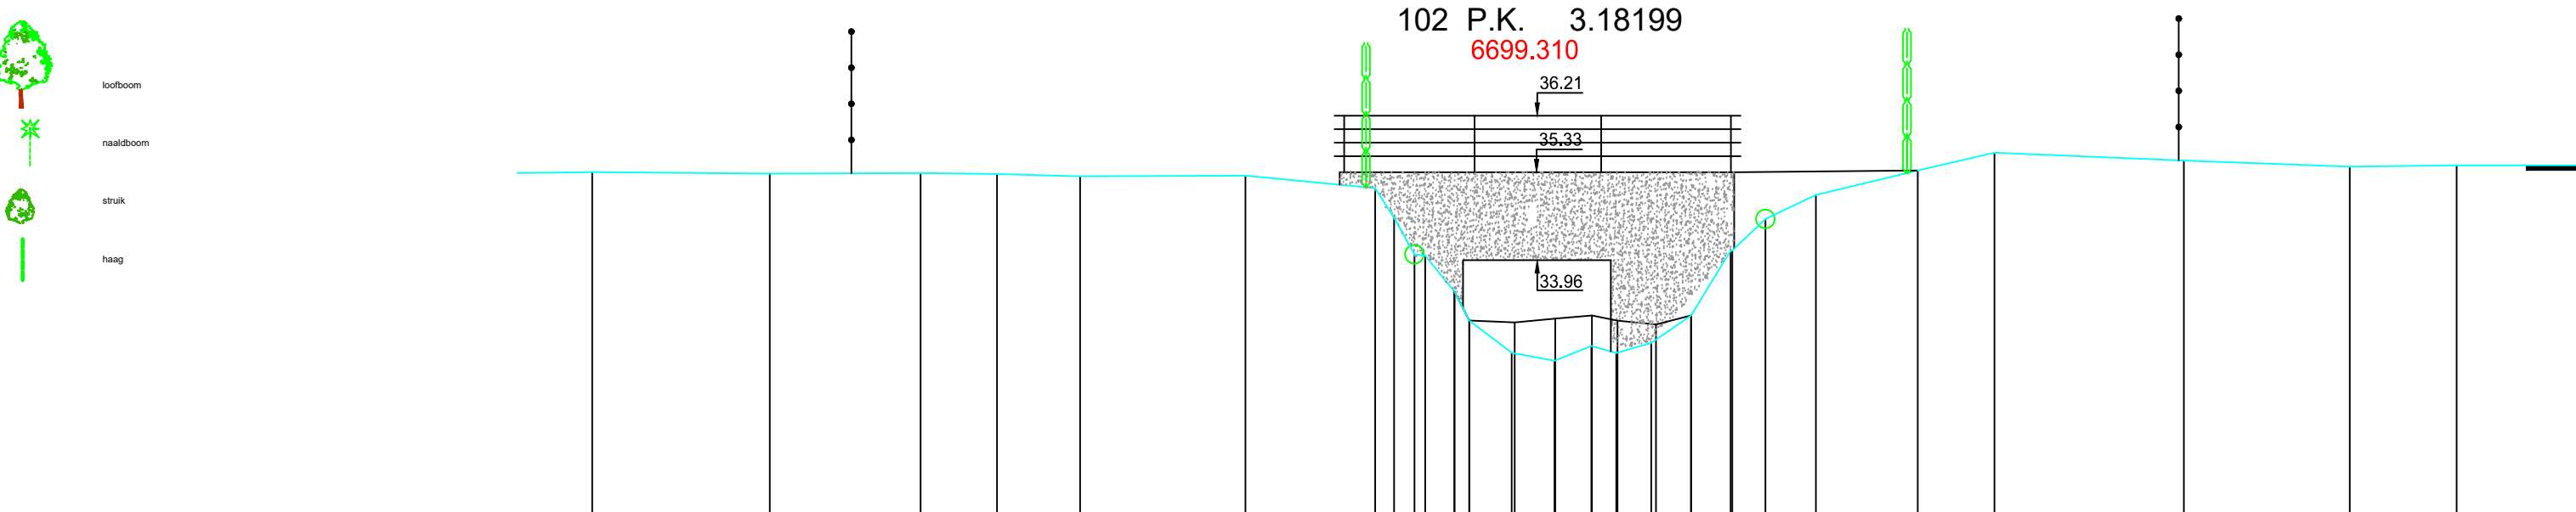

MATEN TERREIN		35.33		35.31		35.32		35.30		35.27		35.28		35.08	34.62	34.05	34.03	33.47	33.02	32.52	32.39	32.62	32.52	32.67	33.10	34.11	34.11	34.60	34.98		35.36		35.63		35.51		35.42		35.44			
TUSSENAFSTANDEN TERREIN	1	2.76		2.35		1.19		1.29		2.57		2.02		0.29	0.32	0.17	0.45	0.23	0.66	0.67	0.57	0.39	0.54	0.62	0.62	0.02	0.52	0.78	1.59	1.19		2.95		2.58		1.66		2.49				
GEKUMULEERDE AFSTANDEN TERREIN		-14.88		-12.12		-9.77		-8.58		-7.29		-4.72		-2.70	-2.40	-2.08	-1.92	-1.23	-0.57	0.09	0.67	1.06	1.60	2.22	2.84	2.86	3.38	3.38	4.16		5.75		6.94		9.89		12.47		14.14			
MATEN SLIB														33.47	33.02	32.99	33.05	33.10	33.02	32.96	33.10																					
TUSSENAFSTANDEN SLIB	
GEKUMULEERDE AFSTANDEN SLIB														-1.46	-1.23	-0.52	0.10	0.68	1.08	1.67	2.22																					

Gemeente Dilbeek

B1014 Molenbeek

VHAG: 6699

Locatie atlaspunt (LB72): X-coördinaat: 139484,6666 Y-coördinaat: 168559,4036

DWARSPROFIELPLAN

Atlaspunt - 102
Datum opmeting: 1/04/2002
Schaal: 1/100

