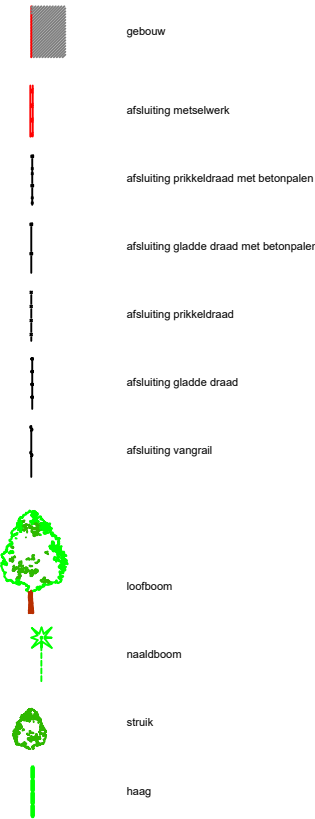


LEGENDE

- 
- gebouw

afsluiting metselwerk

afsluiting prikkeldraad met betonpalen

afsluiting gladde draad met betonpalen

afsluiting prikkeldraad

afsluiting gladde draad

afsluiting vangrail


loofboom

naaldboom

struik

haag

106 P.K. 3.40090

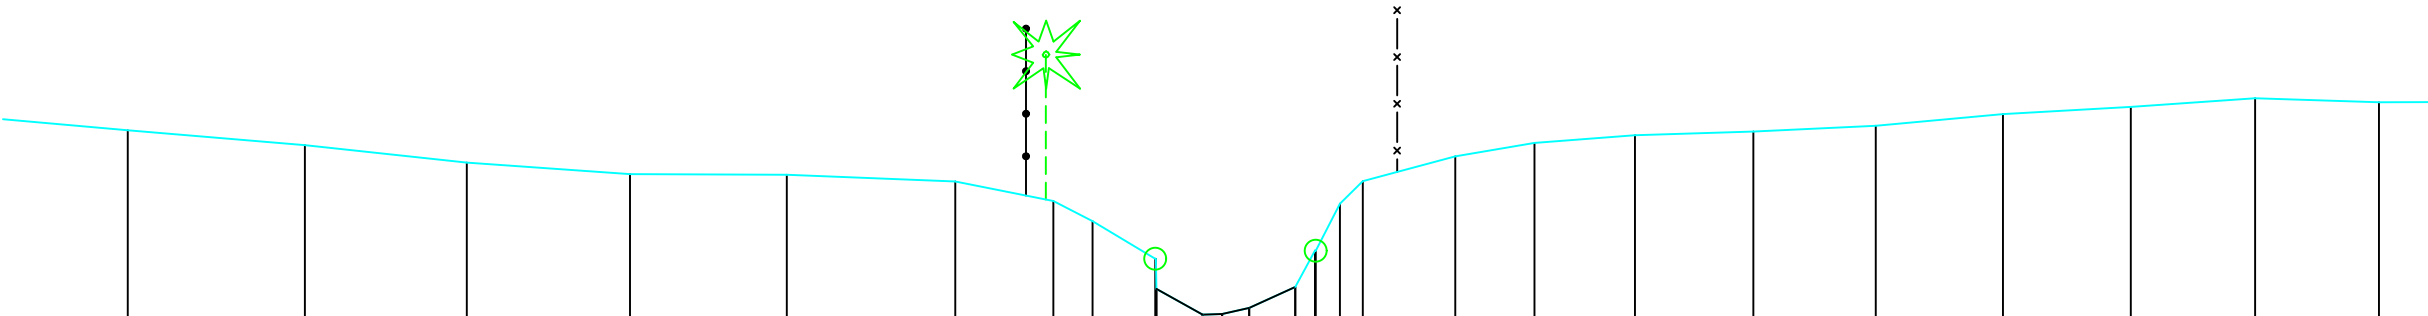

MATEN TERREIN		35.35		35.15		34.92		34.77		34.76		34.67		34.41	34.15		33.65	33.25	32.91	32.92	33.00	33.28	33.76	34.38	34.68		35.01		35.18		35.28		35.33		35.41		35.56		35.66		35.77		35.72	
TUSSENAFSTANDEN TERREIN	2.23		2.34		2.14		2.16		2.08		2.23		1.30	0.52	0.83	0.61	0.61	0.26	0.36	0.61	0.26	0.32	0.30		1.22	1.05	1.33	1.57	1.62	1.68	1.69	1.64	1.64											
GEKUMULEERDE AFSTANDEN TERREIN	-14.40		-12.05		-9.91		-7.75		-5.68		-3.45		-2.15	-1.63	-0.80	-0.79	-0.18	0.08	0.44	1.05	1.31	1.64	1.94		3.17	4.21	5.54	7.11	8.73	10.41	12.10	13.75	15.38											
MATEN SLIB	
TUSSENAFSTANDEN SLIB	21.81																0.61	0.26	0.36	0.61	23.33																							
GEKUMULEERDE AFSTANDEN SLIB																	-0.79	-0.18	0.08	0.44	1.05																							

Gemeente Dilbeek

B1014 Molenbeek

VHAG: 6699

Locatie atlaspunt (LB72): X-coördinaat: 139307,4203 Y-coördinaat: 168522,6543

DWARSPROFIELPLAN

Atlaspunt - 106
Datum opmeting: 1/04/2002
Schaal: 1/100

