


LEGENDE

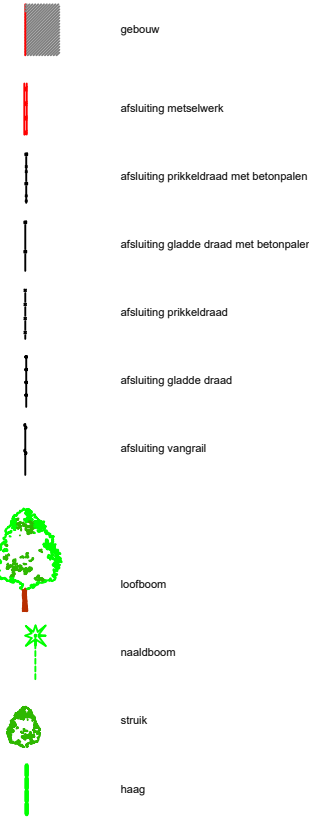

gebouw

afsluiting metselwerk

afsluiting prikkeldraad met betonpalen

afsluiting gladde draad met betonpalen

afsluiting prikkeldraad

afsluiting gladde draad

afsluiting vangrail

loofboom

naaldboom

struik

haag

109 P.K. 3.49355

MATEN TERREIN	36.51	36.42	36.25	36.19	36.06	35.70	34.83	34.05	33.56	33.17	33.07	33.10	33.12	33.89	33.89	34.62	34.88	34.93	34.85	34.74	34.73	34.68	34.76
TUSSENAFSTANDEN TERREIN	2.65	2.45	2.36	2.27	0.91	2.30	1.21	1.46	0.30	0.30	0.30	0.52	0.44	0.20	0.88	0.71	0.70	1.80	2.47	2.48	2.62	2.49	
GEKUMULEERDE AFSTANDEN TERREIN	-14.16	-11.71	-9.35	-7.07	-6.17	-3.87	-2.67	-1.20	-0.90	-0.60	-0.30	0.22	0.66	0.86	0.95	1.83	2.54	3.24	5.05	7.51	9.99	12.62	15.10
MATEN SLIB	33.56 33.36 33.16 33.20 33.30 33.52																						
TUSSENAFSTANDEN SLIB	21.43										0.36	0.23	0.54	0.39	0.25	22.00							
GEKUMULEERDE AFSTANDEN SLIB	-0.90 -0.54 -0.32 0.22 0.61 0.86																						

Gemeente Dilbeek

B1014 Molenbeek

VHAG: 6699

Locatie atlaspunt (LB72): X-coördinaat: 139232,2474 Y-coördinaat: 168486,8676

DWARSPROFIELPLAN

Atlaspunt - 109
Datum opmeting: 1/04/2002
Schaal: 1/100

