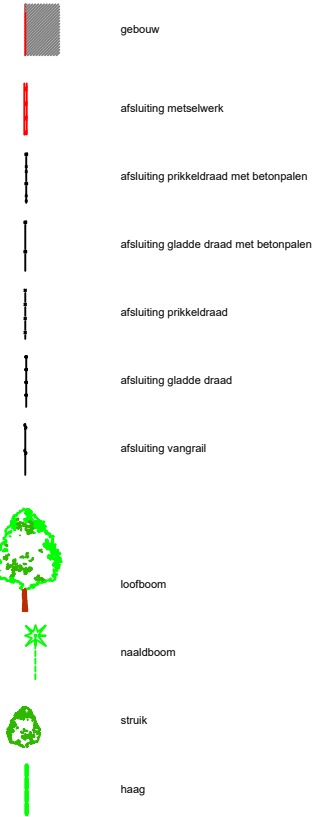


LEGENDE

- 
- gebouw

afsluiting metselwerk

afsluiting prikkeldraad met betonpalen

afsluiting gladde draad met betonpalen

afsluiting prikkeldraad

afsluiting gladde draad

afsluiting vangrail

loofboom

naaldboom

struik

haag

111 P.K. 3.58615

MATEN TERREIN	35.41		35.37	35.39	35.31		35.27		34.99		34.84		34.41	34.26	34.16	33.50	33.50	33.20	33.10	33.63	33.09	34.13	34.71	35.09		35.11		35.01		34.98		34.96		
TUSSENAFSTANDEN TERREIN		2.23	0.14	1.82	3.09		2.95		1.95		1.07	0.68	0.74	0.18	0.36	0.36	0.36	0.36	0.36	0.83	1.16	1.19	0.27	0.92	2.13		3.16		3.43		2.85	2.48		
GEKUMULEERDE AFSTANDEN TERREIN	-15.22		-13.00	-12.86	-11.04		-7.95		-5.01		-3.05		-1.99	-1.30	-0.57	-0.25	0.11	0.47	0.83	1.16	1.19	1.46	2.38	4.51		7.67		11.11		13.95				
MATEN SLIB																																		
TUSSENAFSTANDEN SLIB	28.33																			33.50	33.28	33.10	33.63											
																				-0.25	0.11	0.36	0.36	0.36										
																				0.47	0.83	0.36	0.36											
GEKUMULEERDE AFSTANDEN SLIB																																		

Gemeente Dilbeek

B1014 Molenbeek

VHAG: 6699

Locatie atlaspunt (LB72): X-coördinaat: 139178,6145 Y-coördinaat: 168443,3985

DWARSPROFIELPLAN

Atlaspunt - 111
Datum opmeting: 1/04/2002
Schaal: 1/100

