


LEGENDE

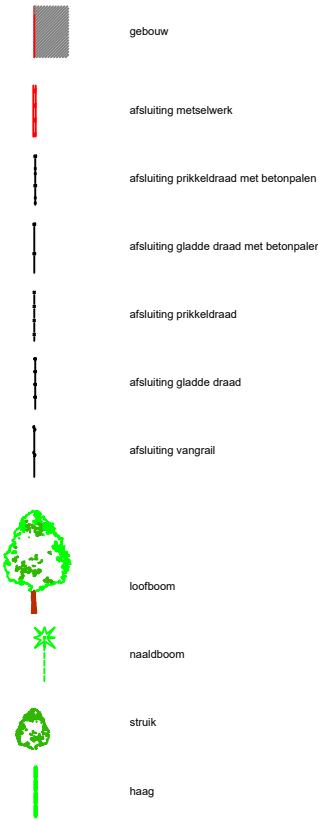

gebouw

afsluiting metselwerk

afsluiting prikkeldraad met betonpalen

afsluiting gladde draad met betonpalen

afsluiting prikkeldraad

afsluiting gladde draad


afsluiting vangrail

loofboom

naaldboom

struik

haag

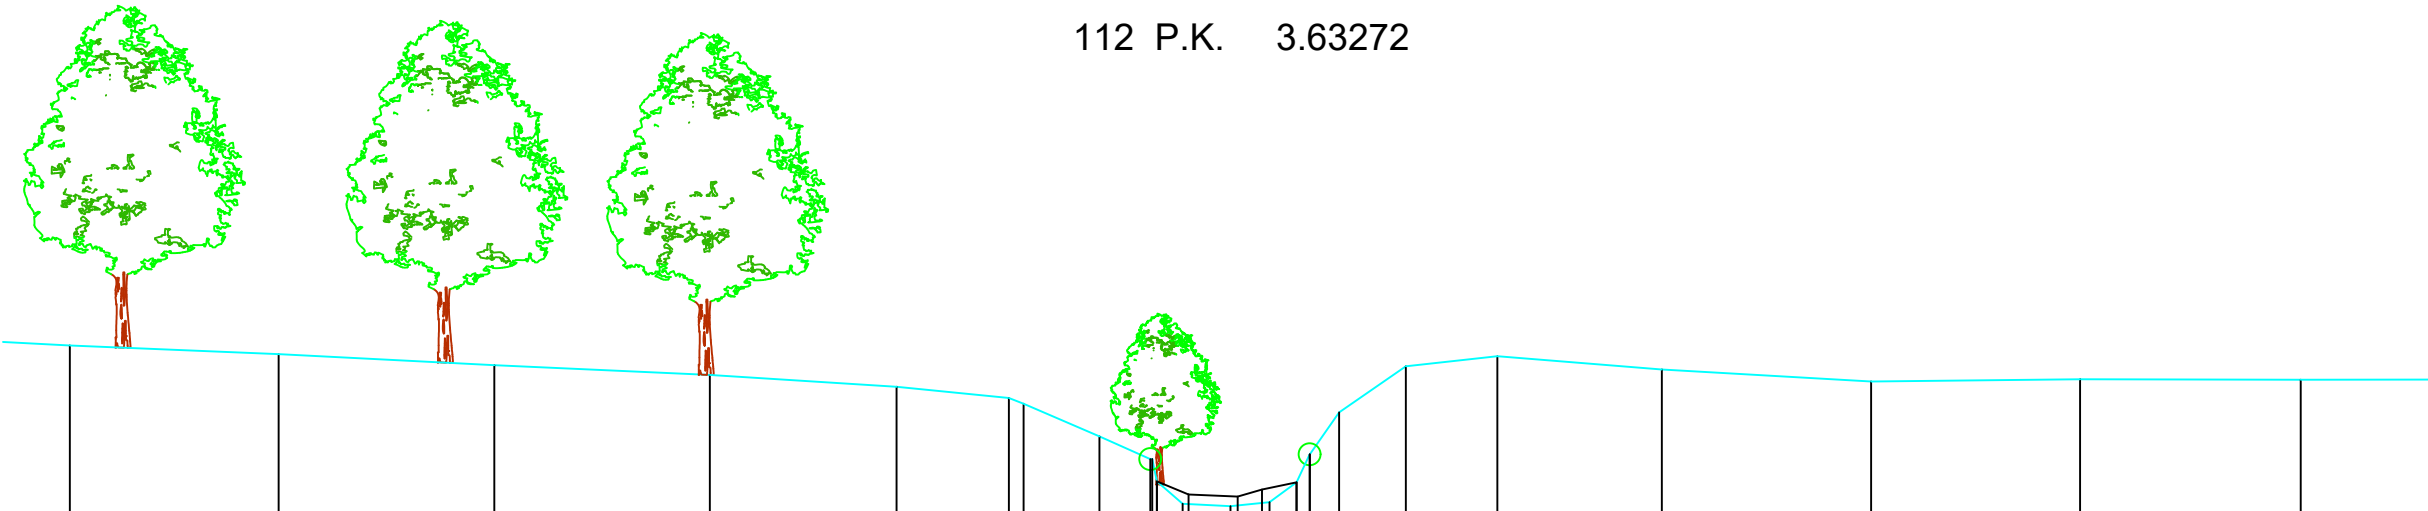

112 P.K. 3.63272

MATEN TERREIN		35.46		35.35		35.20		35.07		34.92		34.77		34.69		34.26		33.96		33.37		33.34		33.39		33.65		34.02		34.58		35.19		35.32		35.14		34.99		35.02		35.01				
TUSSENAFSTANDEN TERREIN	3		2.76		2.85		2.85		2.47		1.49		0.19		1.00		0.67		0.96		0.34		0.63		0.52		0.36		0.17		0.83		1.21		2.18		2.77		2.76		2.92		2.79			
GEKUMULEERDE AFSTANDEN TERREIN		-15.57		-12.81		-9.95		-7.10		-4.63		-3.15		-2.95		-1.95		-1.27		-1.19		-0.85		-0.22		0.30		0.66		0.83		1.22		2.11		3.32		5.49		8.26		11.02		13.94		
MATEN SLIB																		33.66		33.49		33.46		33.56		33.65																				
TUSSENAFSTANDEN SLIB	
GEKUMULEERDE AFSTANDEN SLIB																		-1.19		-0.77		-0.12		0.20		0.66																				