


LEGENDE

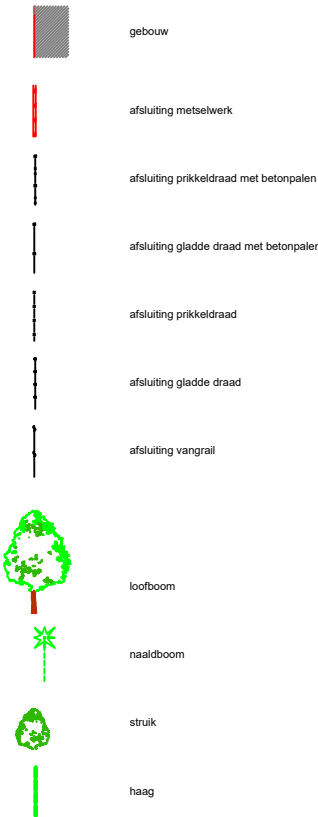

gebouw

afsluiting metselwerk

afsluiting prikkeldraad met betonpalen

afsluiting gladde draad met betonpalen

afsluiting prikkeldraad

afsluiting gladde draad


afsluiting vangrail

loofboom

naaldboom

struik

haag

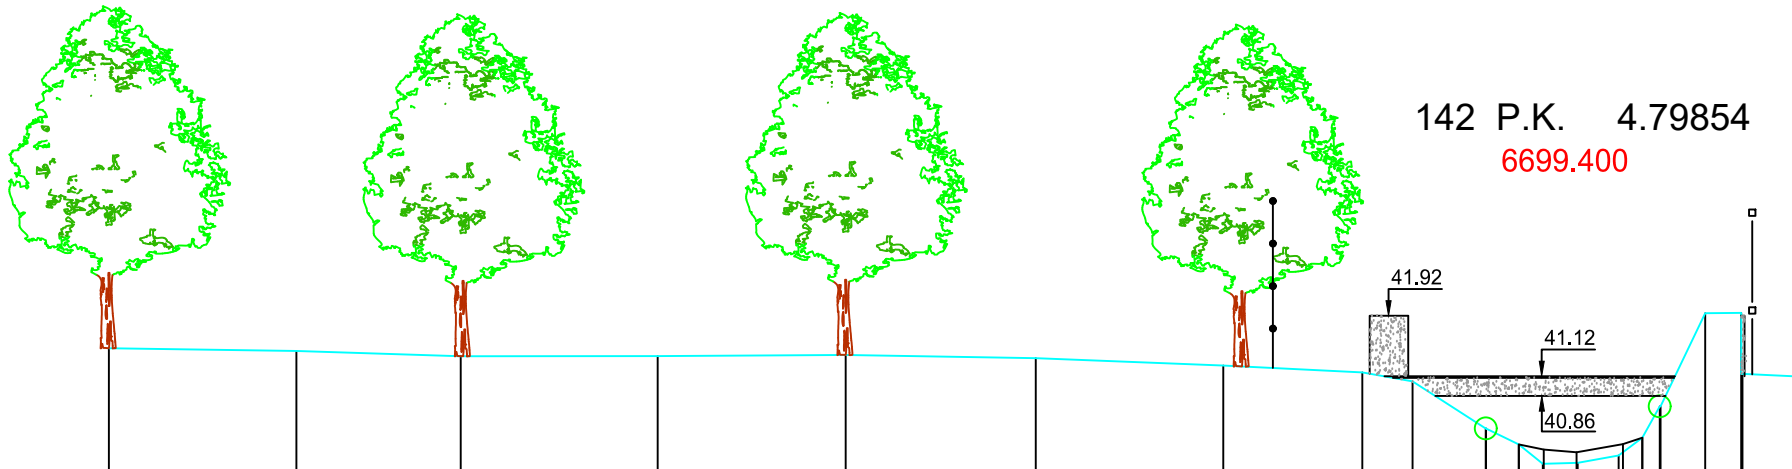

142 P.K. 4.79854
6699.400

MATEN TERREIN	41.49	41.45	41.39	41.39	41.40	41.36	41.26	41.17	41.05	40.43	40.22	39.96	39.98	40.07	40.31	40.31	40.72	40.72	41.96	41.96	41.15	41.12
TUSSENAFSTANDEN TERREIN		2.48	2.17	2.61	2.49	2.51	2.48	1.84	0.66	0.97	0.43	0.32	0.46	0.54	0.31	0.23	0.59	0.48	0.67			
GEKUMULEERDE AFSTANDEN TERREIN	-19.11	-16.63	-14.45	-11.85	-9.36	-6.85	-4.37	-2.53	-1.86	-0.89	-0.46	-0.14	0.32	0.86	1.18	1.41	1.42	2.01	2.49	2.50	3.17	
MATEN SLIB											40.22	40.15	40.11	40.22	40.31							
TUSSENAFSTANDEN SLIB						18.65					0.33	0.43	0.61	0.26			2.00					
GEKUMULEERDE AFSTANDEN SLIB	-19.11										-0.46	-0.13	0.31	0.92	1.18						3.17	