

LEGENDE



gebouw

afsluiting metselwerk

afsluiting prikkeldraad met betonpalen

afsluiting gladde draad met betonpalen

afsluiting prikkeldraad

distally glaucous draca



loofboom




naaldboom



struik



haag

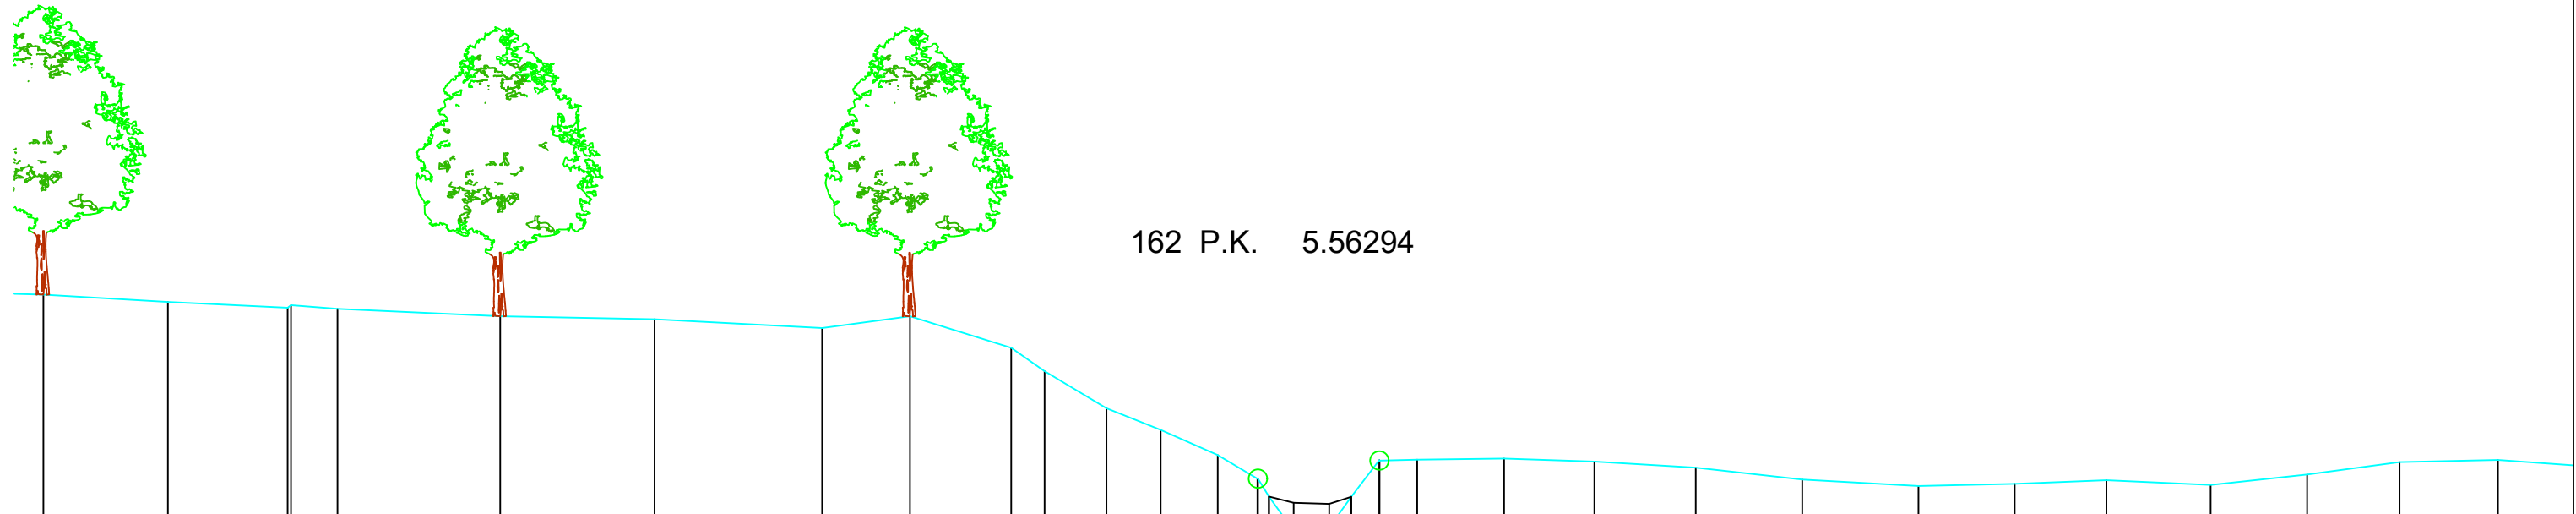

MATEN TERREIN	45.07		44.95		44.86		44.85		44.73		44.68		44.54		44.73		44.23		43.87		43.29		42.95		42.56		42.19		41.39		41.44		41.90		42.47		42.49		42.50		42.45		42.36		42.17		42.07		42.11		42.16		42.09		42.25		42.45		42.48			
TUSSENAFSTANDEN TERREIN		1.95		1.88		0.73		2.55		2.42		2.62		1.37		1.59		0.52		0.97		0.85		0.89		0.62		0.17		0.38		0.58		0.33		0.44		0.59		1.36		1.41		1.59		1.67		1.82		1.51		1.44		1.63		1.51		1.45		1.54		2.1
GEKUMULEERDE AFSTANDEN TERREIN	-19.58		-17.63		-15.75		-14.97		-12.42		-10.01		-7.38		-6.01		-4.42		-3.90		-2.93		-2.08		-1.19		-0.56		-0.01		0.57		0.90		1.35		1.94		3.30		4.71		6.30		7.97		9.79		11.30		12.73		14.36		15.88		17.32		18.86			
MATEN SLIB	
TUSSENAFSTANDEN SLIB	24.64	
GEKUMULEERDE AFSTANDEN SLIB	

Gemeente Lennik

B1014

Molenbeek

VHAG: 6699

Locatie atlaspunt (LB72):

X-coördinaat: 137636,9839 Y-coördinaat: 167852,3196

DWARSPROFIELPLAN

Atlaspunt - 162

Datum opmeting: 1/04/2002

Schaal:

1/100

**VLAAMS-
BRABANT**