


LEGENDE

HARDE BODEM	
BEGIN BEGROEIING	
AS RIVER	
SLIBBODEM	
KRUISING AFSLUITING	
KRUISING MUUR	
KRUISING GEBOUW	
BETON	
METSELWERK	

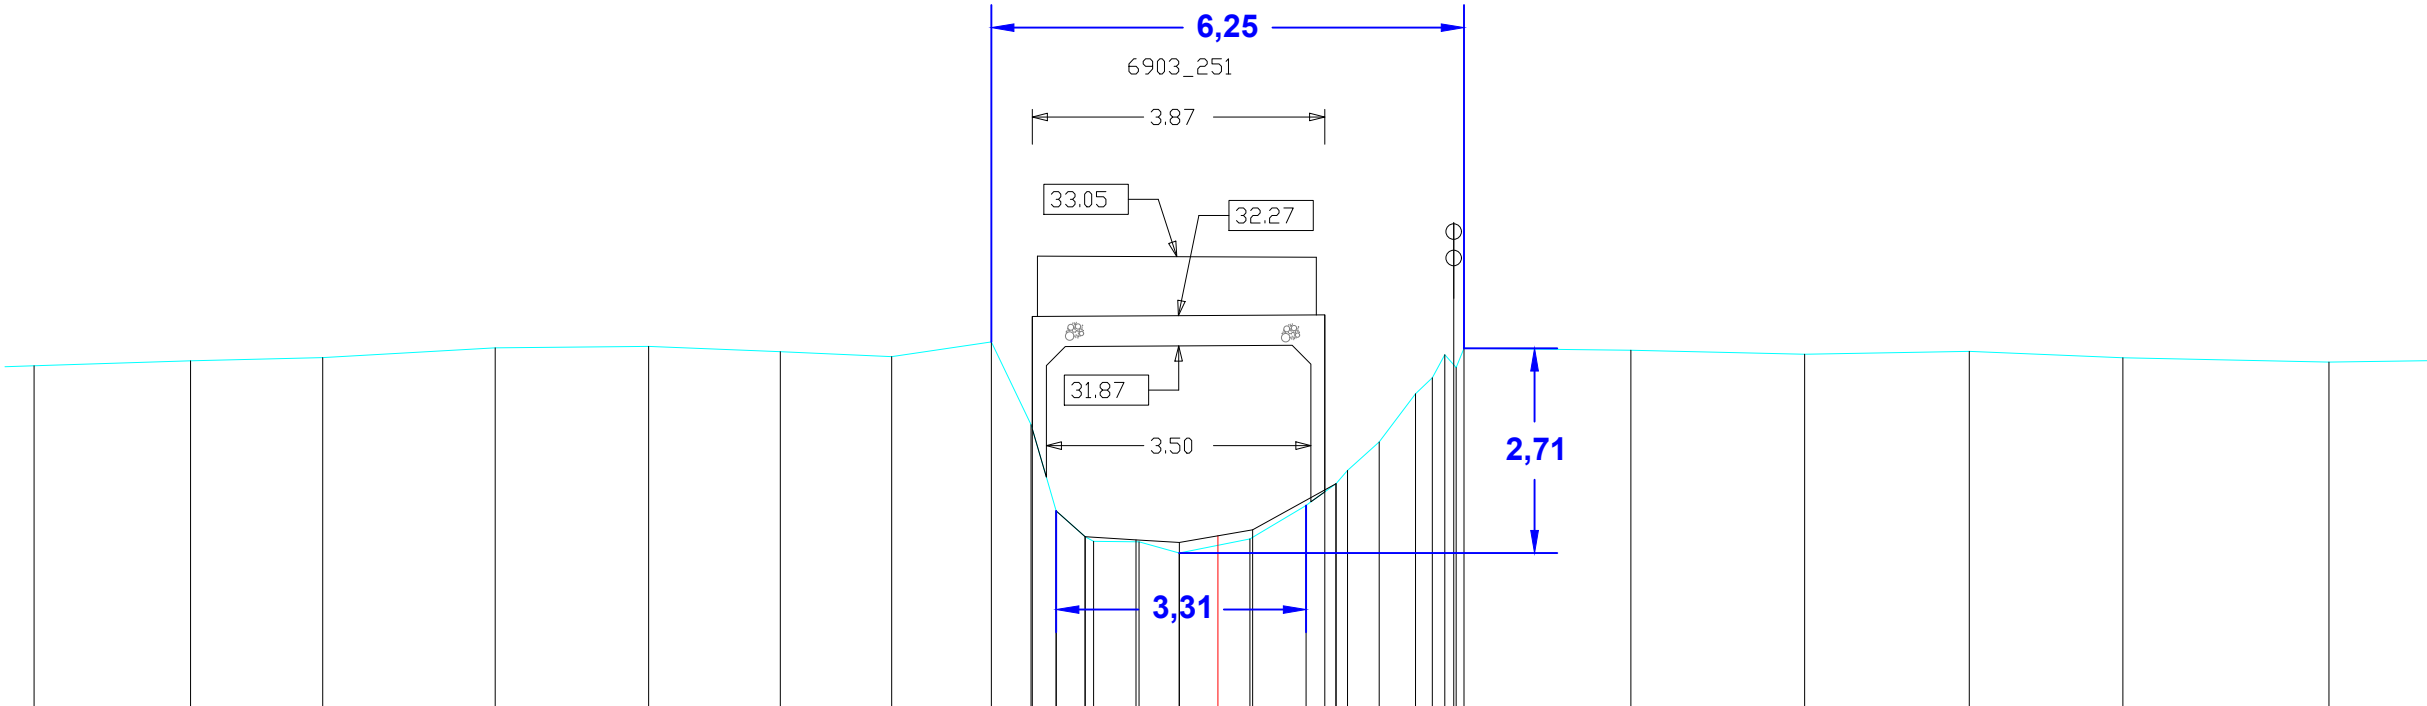

GEKUMULEERDE AFSTANDEN SLIB	TUSSENAFSTANDEN SLIB	MATEN SLIB	GEKUMULEERDE AFSTANDEN TERREIN	TUSSENAFSTANDEN TERREIN	MATEN TERREIN
			-15.66		31.60
				2.07	
			-13.59	1.75	31.67
			-11.84		31.71
				2.28	
			-9.56		31.84
				2.03	
			-7.53		31.86
				1.74	
			-5.79	1.47	31.79
			-4.32		31.72
				1.32	
			-3.00		31.92
-2.14		29.68	-2.47	0.53	30.82
-1.76		29.34	-2.14	0.00	30.82
			-1.76	0.28	29.68
-1.08	0.56	29.30	-1.63	0.11	29.28
-0.51	0.00	29.27	-1.04	0.04	29.27
			-0.51	0.53	29.13
0.46	0.04	29.43	0.42	0.93	29.31
1.56		30.04	1.16	0.71	29.76
			1.41	0.14	32.23
			1.71	0.15	30.92
			2.13	0.42	30.59
			2.61	0.48	31.23
			2.84	0.22	31.74
			3.12	0.16	31.83
			3.25	0.10	31.83
				2.21	
			5.46		31.81
				2.30	
			7.76		31.75
				2.18	
			9.94		31.79
				2.03	
			11.97		31.71
				2.73	
			14.70		31.65
					2.48

