


LEGENDE	
HARDE BODEM	
BEGIN BEGROEIING	
AS RIVER	
SLIBBODEM	
KRUISING AFSLUITING	
KRUISING MUUR	
KRUISING GEBOUW	
BETON	
METSELWERK	

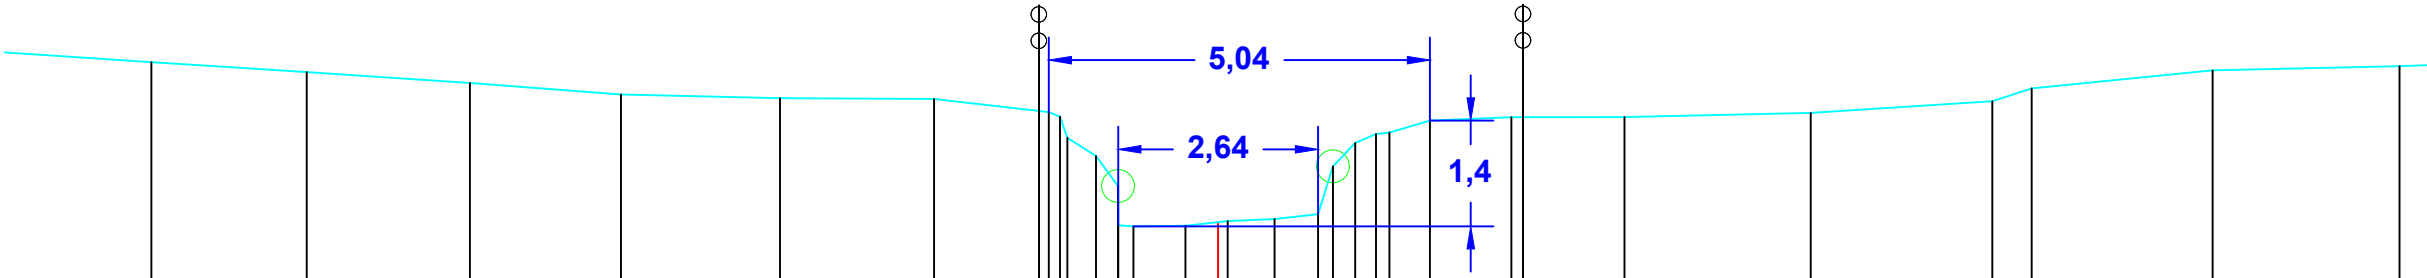

MATEN TERREIN		41.68		41.55		41.40		41.25		41.20		41.19		41.04	42.43		40.96		40.88		40.44		40.38		40.28	40.69	52		39.51		39.52		39.58		39.60		39.67		40.36		40.61		40.75		40.91		1.08		40.95		41.01		41.16		41.33		41.57		41.63
TUSSENAFSTANDEN TERREIN	2.00		2.06		2.16		2.00		2.11		2.04		1.39		0.13		0.13		0.38		0.44		0.28		0.69		0.56		0.62		0.58		0.70		0.29		0.18		0.54		1.08		0.15		1.34		2.46		2.40		0.52		2.39		2.47				
GEKUMULEERDE AFSTANDEN TERREIN	-14.11		-12.05		-9.90		-7.90		-5.79		-3.76		-2.37		-1.61		-1.34		-1.12		-0.43		0.13		0.75		1.32		1.81		2.27		2.80		3.88		5.38		7.84		10.24		10.76		13.16		15.63												
MATEN SLIB	
TUSSENAFSTANDEN SLIB	
GEKUMULEERDE AFSTANDEN SLIB	