

LEGENDE

HARDE BODEM
BEGIN BEGROEIING
AS RIVIER
SLIBBODEM


KRUISING AFSLUITING

KRUISING MUUR

KRUISING GEBOUW

BETON

METSELWERK

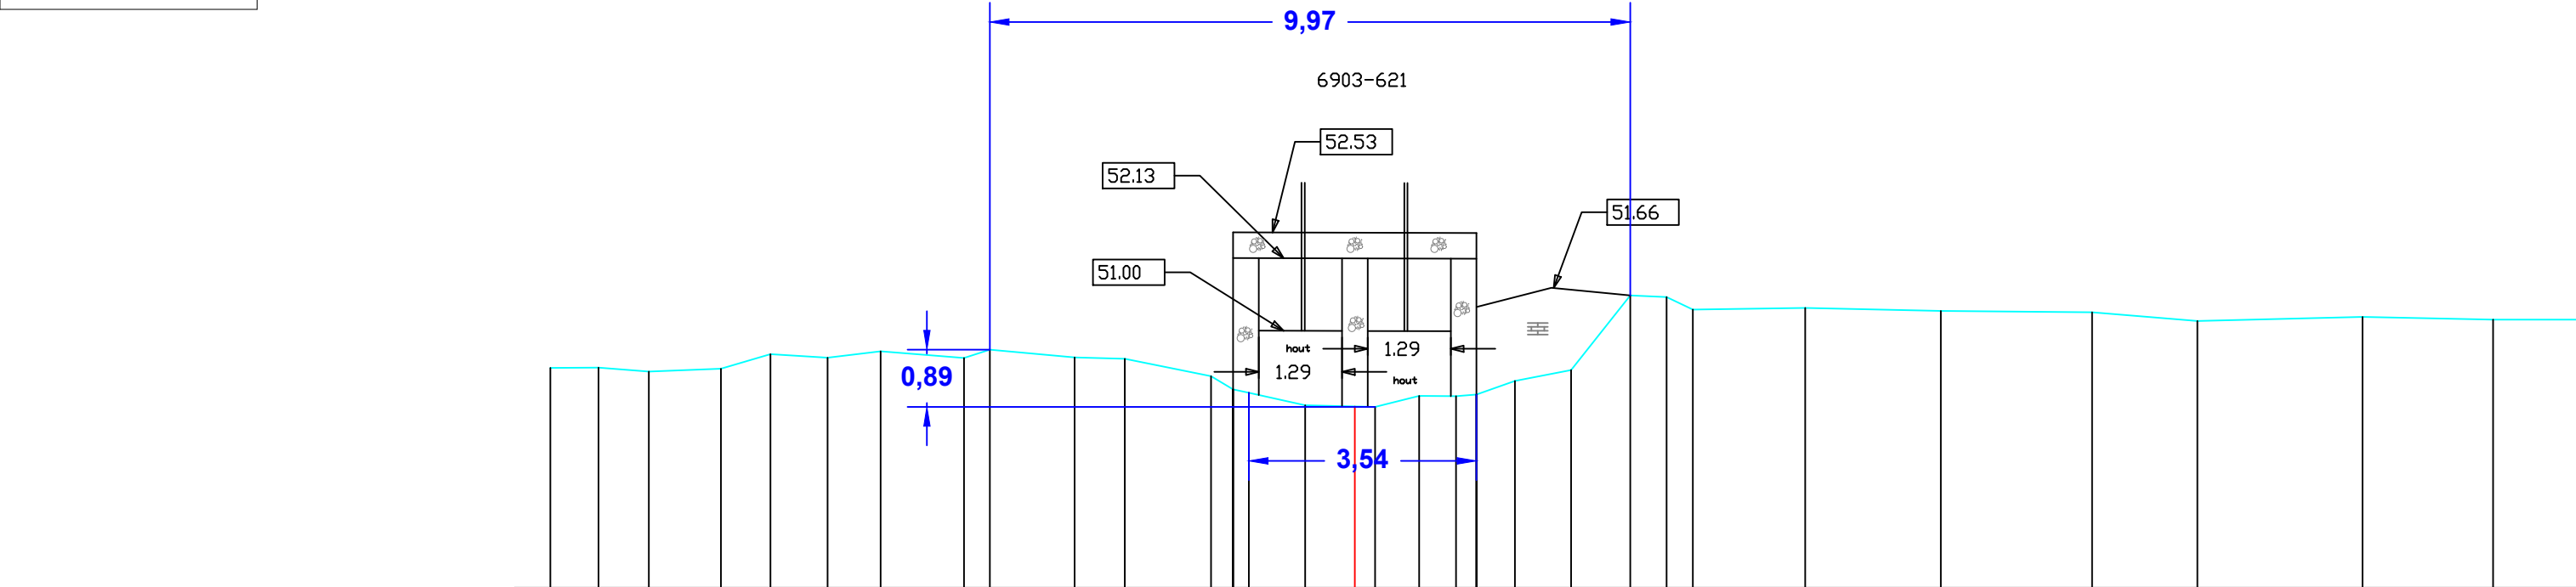

MATEN TERREIN	50.42	50.43	50.37		50.41	50.64	50.58	50.68		50.58	50.71		50.59	50.56		50.29	50.09	50.03	49.84	49.81	49.99	49.98	50.01	50.22		50.39	51.55	51.52	51.33		51.35		51.31		51.29		51.15		51.22		51.17	
TUSSENAFSTANDEN TERREIN		0.75	0.78	1.12	0.77	0.89	0.82		1.30	0.40	1.32	0.78		1.34		0.34	0.24		0.88	1.09	0.69	0.57	0.32	0.59	0.87	0.92	0.57	0.41		1.75		2.11		2.35		1.64		2.57		2.03		2.32
GEKUMULEERDE AFSTANDEN TERREIN	-12.52	-11.77	-10.98		-9.86	-9.09	-8.20	-7.38		-6.08	-5.68		-4.36	-3.58		-2.24	-1.89	-1.65	-0.77	0.32	1.00	1.58	1.89	2.49	3.37	4.29	4.85	5.26		7.01	9.12		11.47	13.11		15.68		17.71				
MATEN SLIB	
TUSSENAFSTANDEN SLIB	
GEKUMULEERDE AFSTANDEN SLIB	

Gemeente Beersel

B1022

Molenbeek

VHAG:6903

Locatie ataspunt (LB72): X-coördinaat:146096,7489 Y-coördinaat:157926,0999

DWARSPROFIELPLAN

Ataspunt 210
Datum opmeting:1/09/2001
Schaal: 1/100

