

LEGENDE

HARDE BODEM
BEGIN BEGROEIING
AS RIVIER
SLIBBODEM


KRUISING AFSLUITING

KRUISING MUUR

KRUISING GEBOUW

BETON

METSELWERK

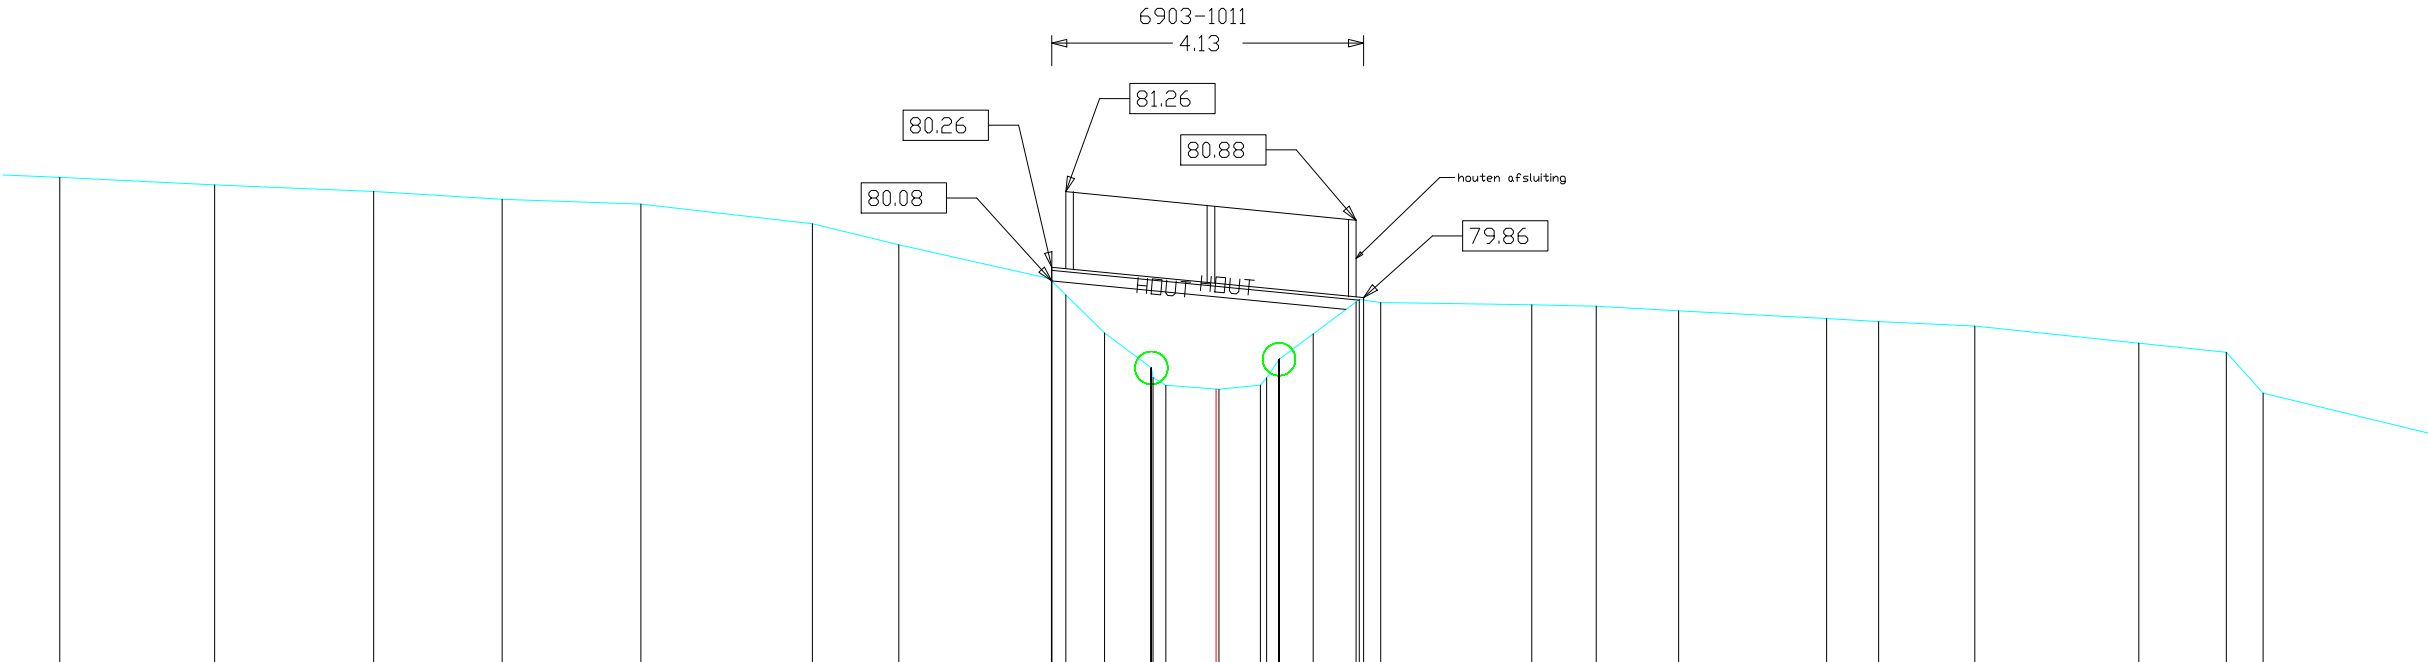

MATEN TERREIN	81.45		81.35		81.26		81.16		81.09		80.83		80.56		80.26	80.08	79.39	78.93	78.80	78.64	78.70	78.60	78.50	78.38	80.88	79.76	79.74	79.68	79.58	79.54	79.48		79.25	79.13	78.59			
TUSSENAFSTANDEN TERREIN		2.05		2.10		1.70		1.84		2.27		1.14		2.02		0.00	0.19	0.51	0.62	0.70	0.55	0.08	0.17	0.45	0.57	2.00	0.85	1.09		1.96		0.69	1.27		2.17	1.16	0.49	2.65
GEKUMULEERDE AFSTANDEN TERREIN	-15.30		-13.25		-11.14		-9.44		-7.61		-5.34		-4.20		-2.18	-1.99	-1.47	-0.85	-0.68	0.04	0.59	0.67	1.29	1.90	4.18	5.03	6.12		8.08		8.77	10.04		12.21	13.37	13.85		
MATEN SLIB																																						
TUSSENAFSTANDEN SLIB																																						
GEKUMULEERDE AFSTANDEN SLIB																																						

Gemeente Sint-Genesius-Rode

B1022 **Molenbeek**

VHAG: 6903

Locatie atlaspunt (LB72): X-coördinaat: 149947,908 Y-coördinaat: 159519,4779

DWARSPROFIELPLAN

Atlaspunt · 352
Datum opmeting: 1/09/2001
Schaal: 1/100

